


ORIGINAL SURVEY NOTE BOOK NO.	DATE

FINAL SURVEY NOTE BOOK NO.	DATE

120  
130  
140  
150  
160  
170  
180  
190  
200  
210  
220  
230  
240  
250

**SECTION WEST - EAST**

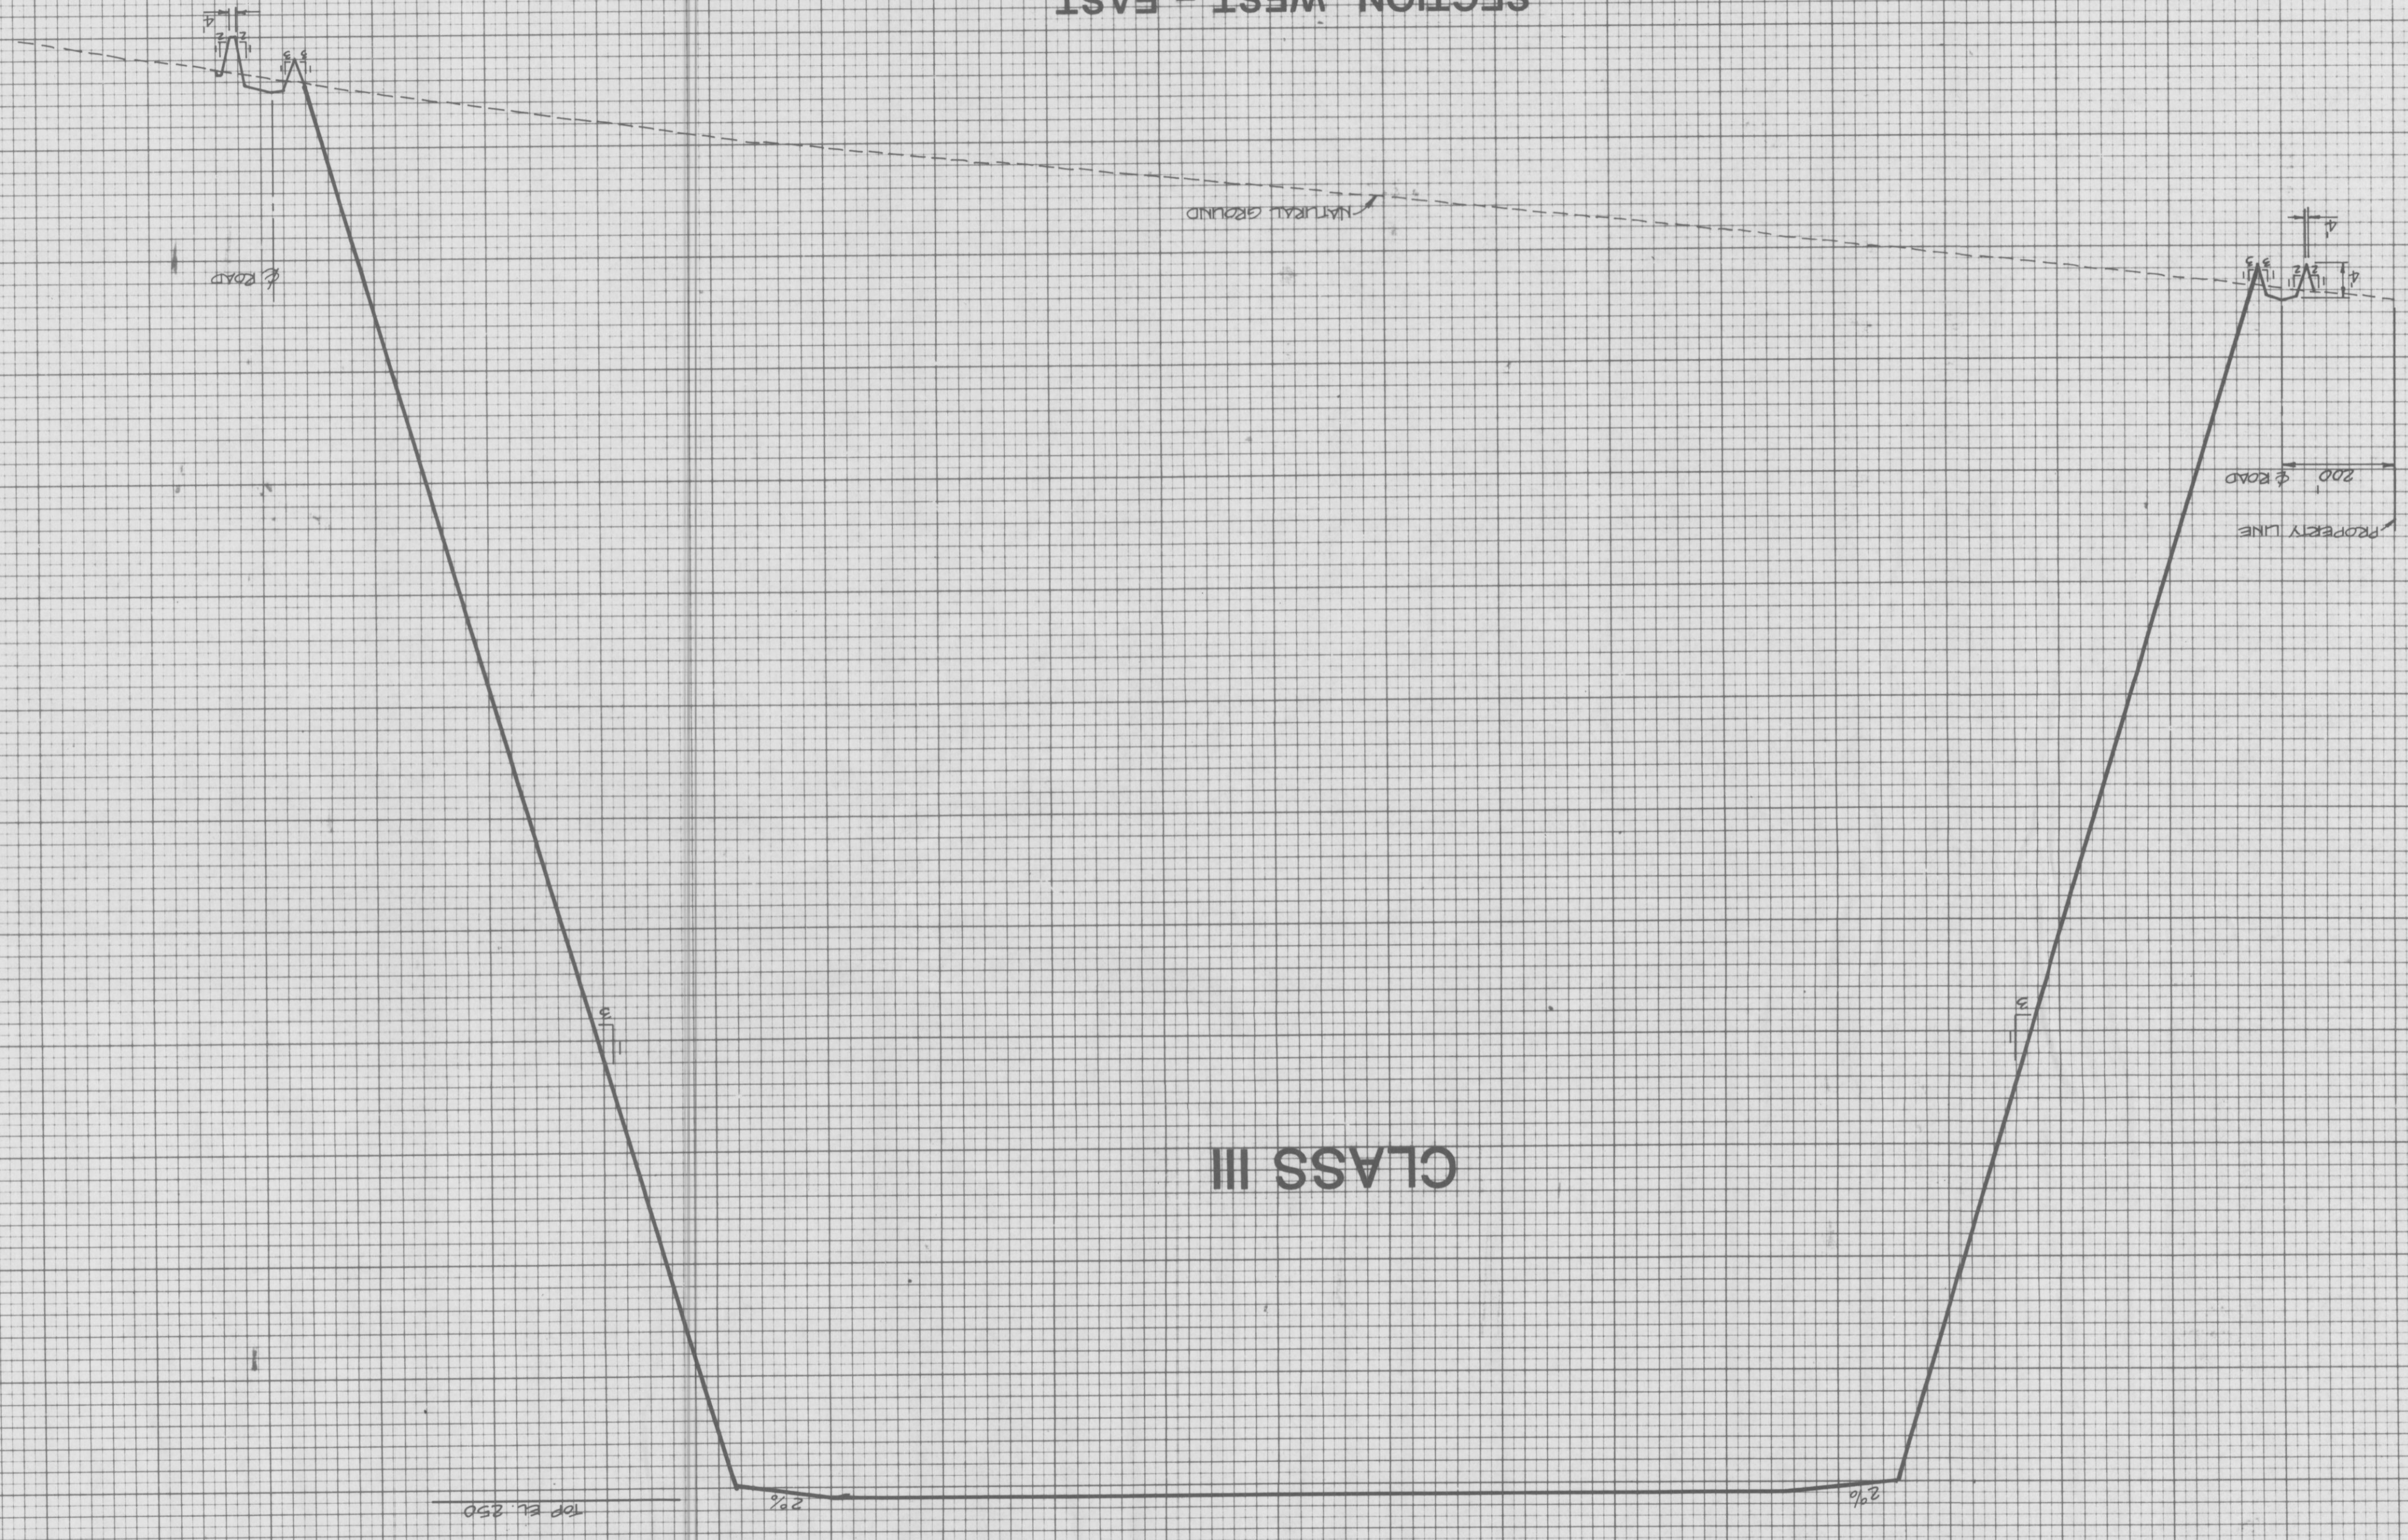

**CLASS III**

← WEST  
EAST →

SCALE: 1" = 100' HORIZ.  
1" = 10' VERT.

**CLASS III**

**TRAIL RIDGE LANDFILL (PLAN A)**

**England-Thimly & Miller, Inc.**  
 Consulting & Design Engineers  
 101 St. Johns Bank Road St. Johnsville, N.Y. 12159  
 518-532-8900

DATE: JUNE, 1990  
 DRAWN BY: [illegible]  
 CHECKED BY: [illegible]  
 T.D.  
 E.P. 10-11

**13**

PLATE 3 CROSS SECTION G. P. M. S. E. STANDARD  
 DETZEN CORPORATION

84-11-4

*England-Thimly & Miller*  
 7-27-90