

England-Thimms & Miller, Inc.  
Consulting & Design Engineers  
JACKSONVILLE, FLORIDA


ANCHOR TRENCH (E&W) DETAILS  
TRAIL RIDGE LANDFILL  
(PLAN A)

ENG PROJ NO  
89-13-9  
DRAWN BY  
RMH  
CHECKED BY  
ESF  
DATE  
JUNE 18, 1990


REVISIONS

*England-Thimms & Miller*

WEST ANCHOR TRENCH  
SCALE: 1" = 10' HORIZ.  
1" = 2' VERT.

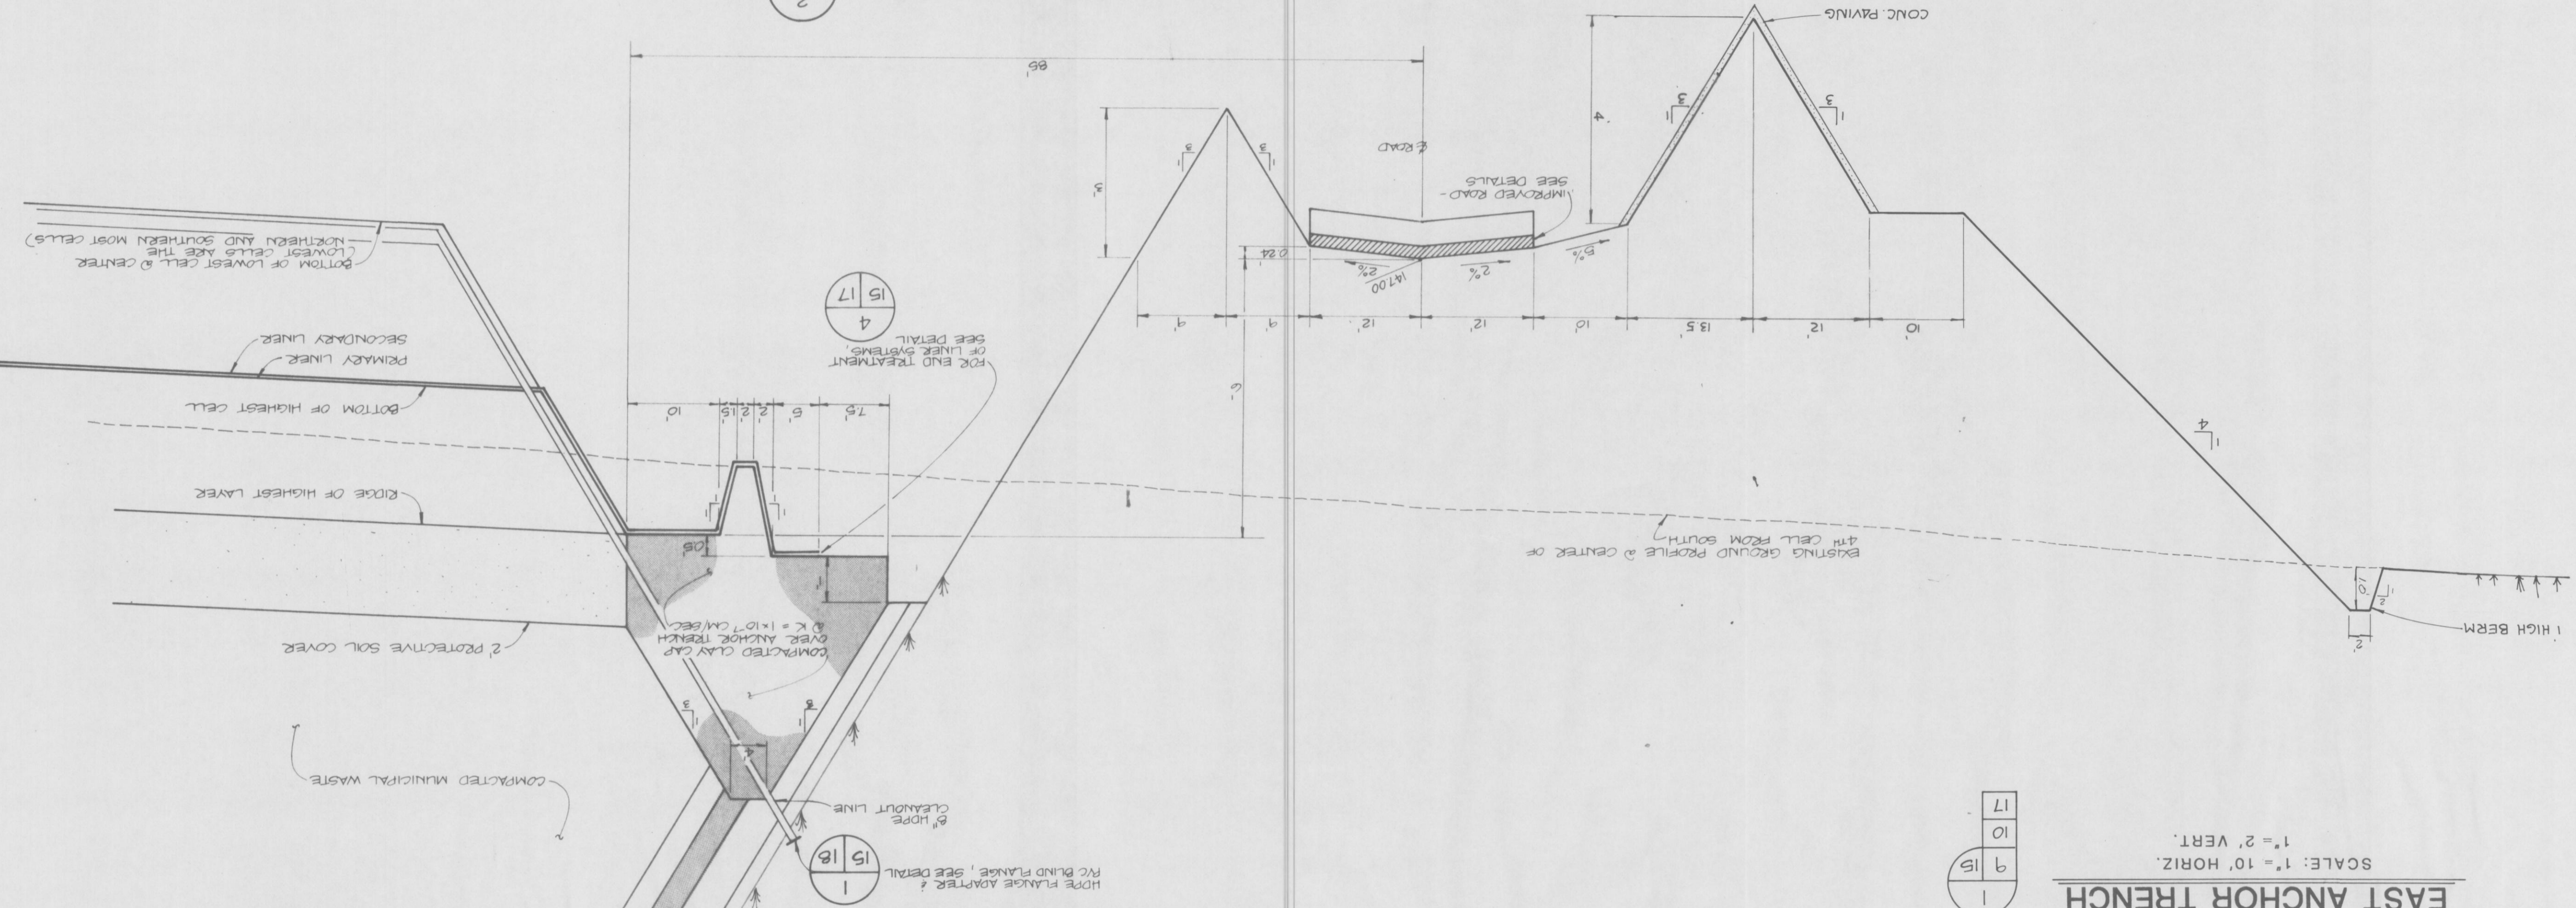

EAST ANCHOR TRENCH  
SCALE: 1" = 10' HORIZ.  
1" = 2' VERT.

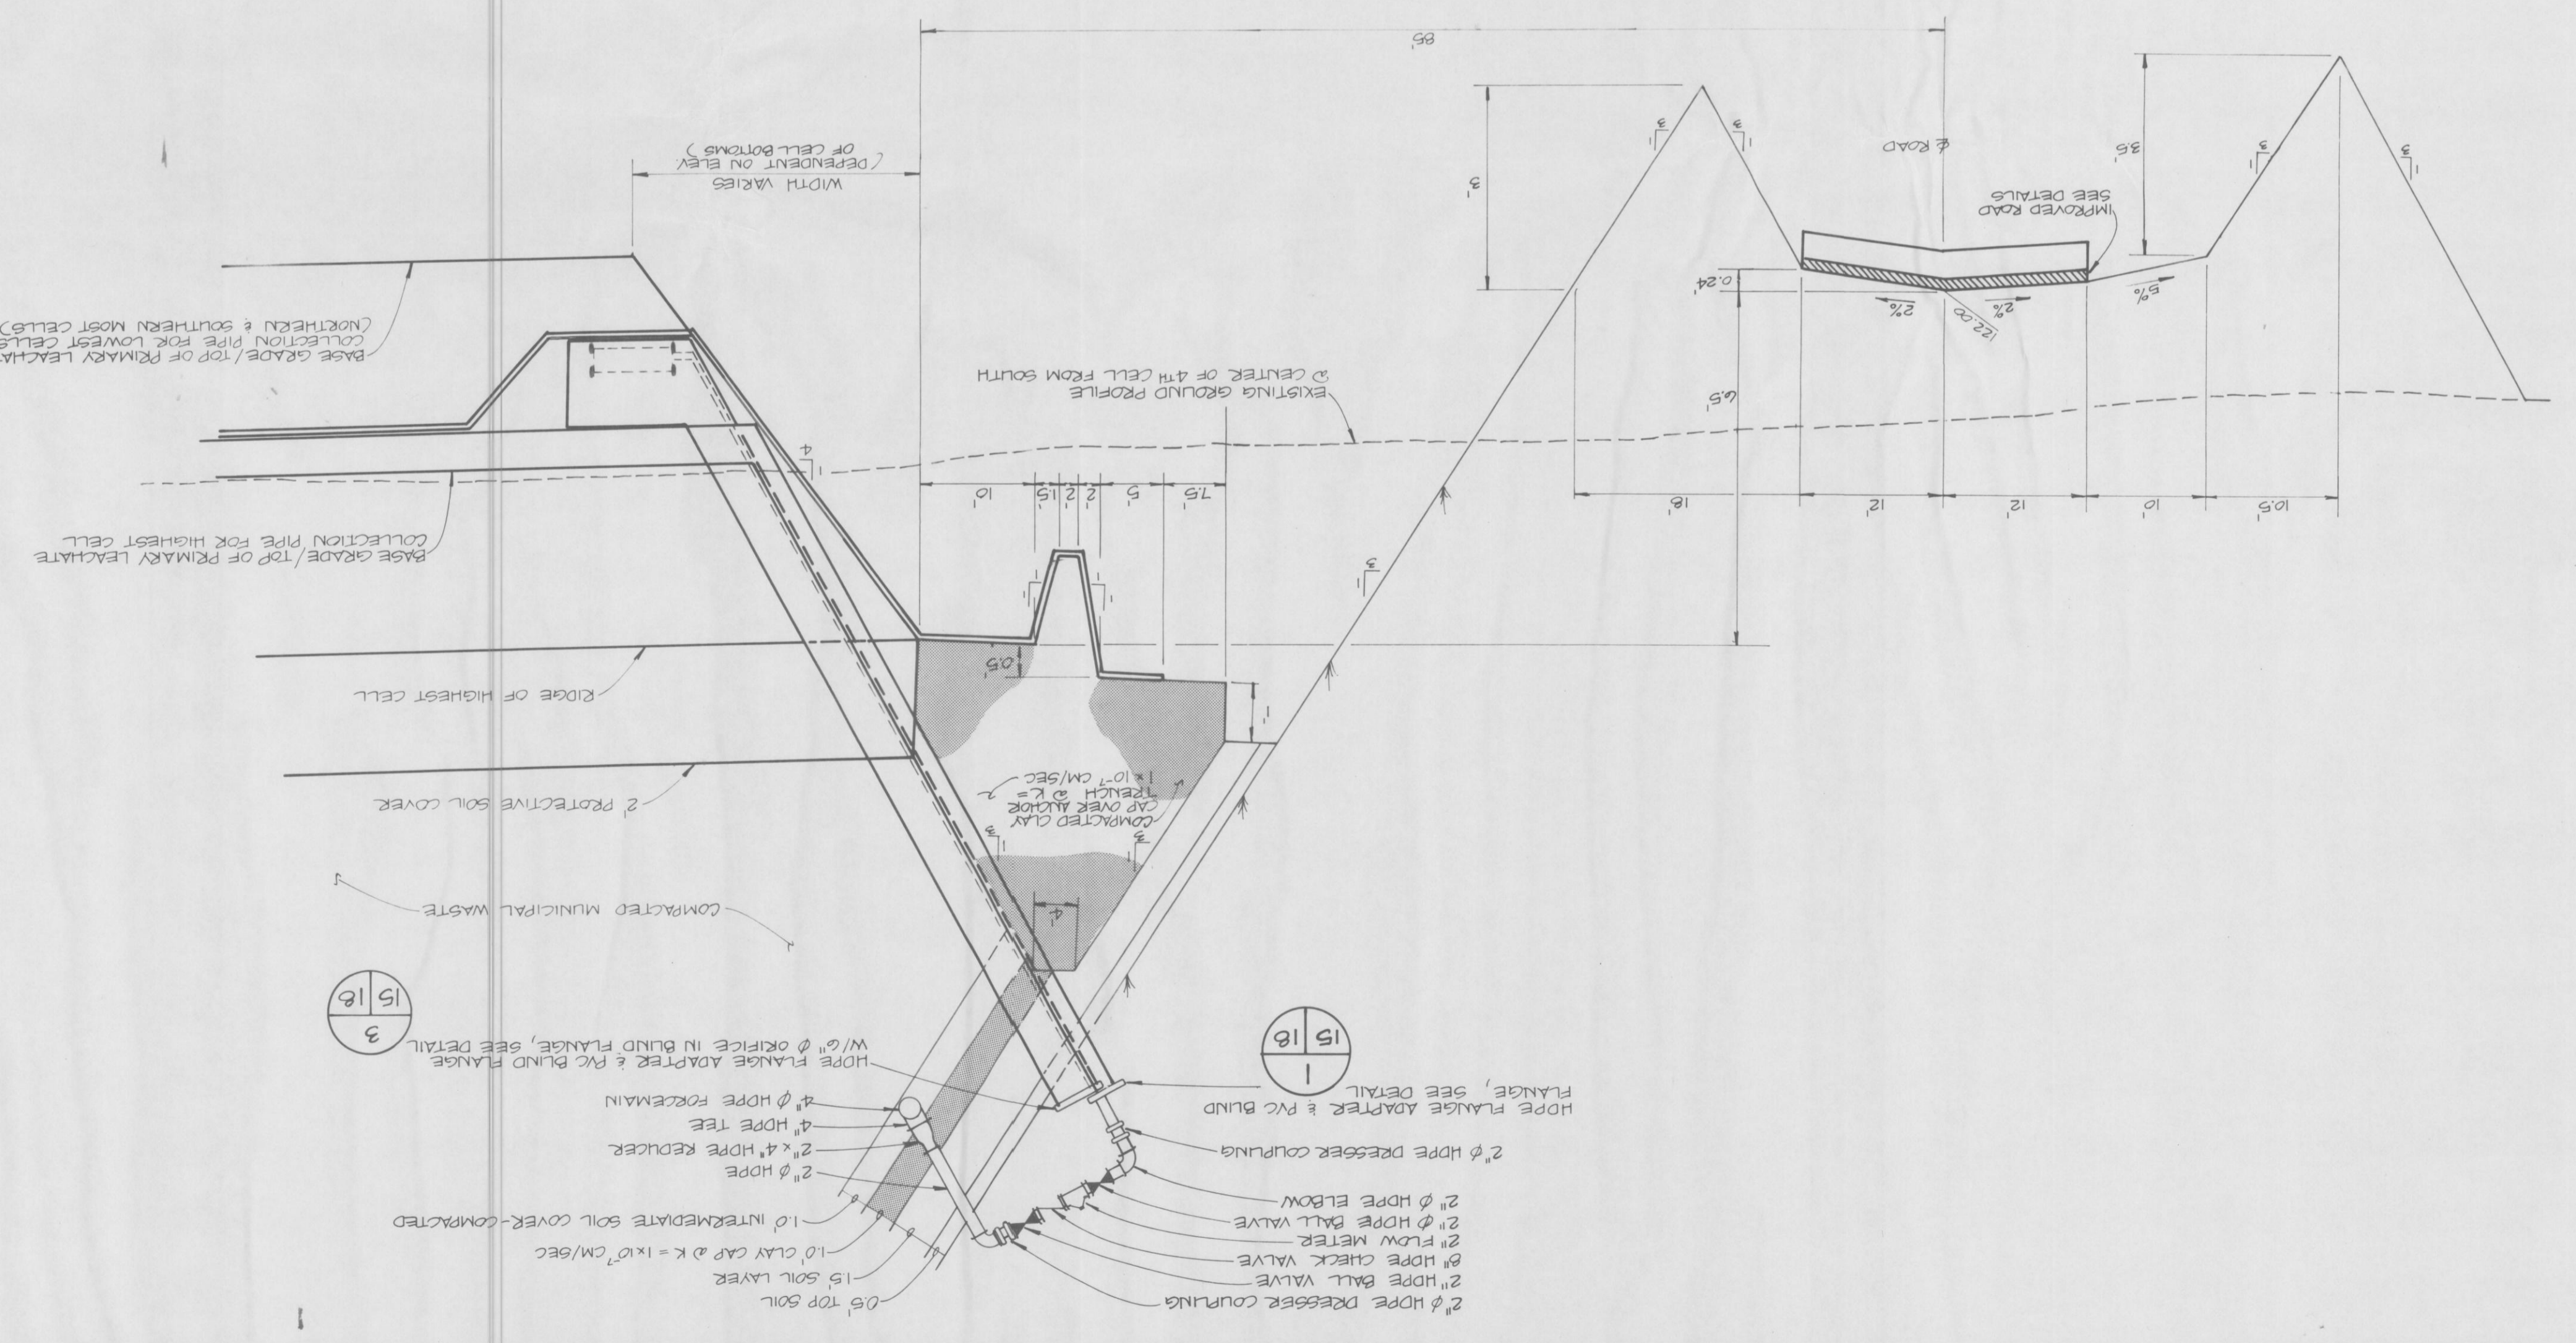

10 | 15 | 2

15 | 17 | 4

15 | 18 | 1

17 | 10 | 9 | 15 | 1

15 | 15 | 3

15 | 15 | 1