



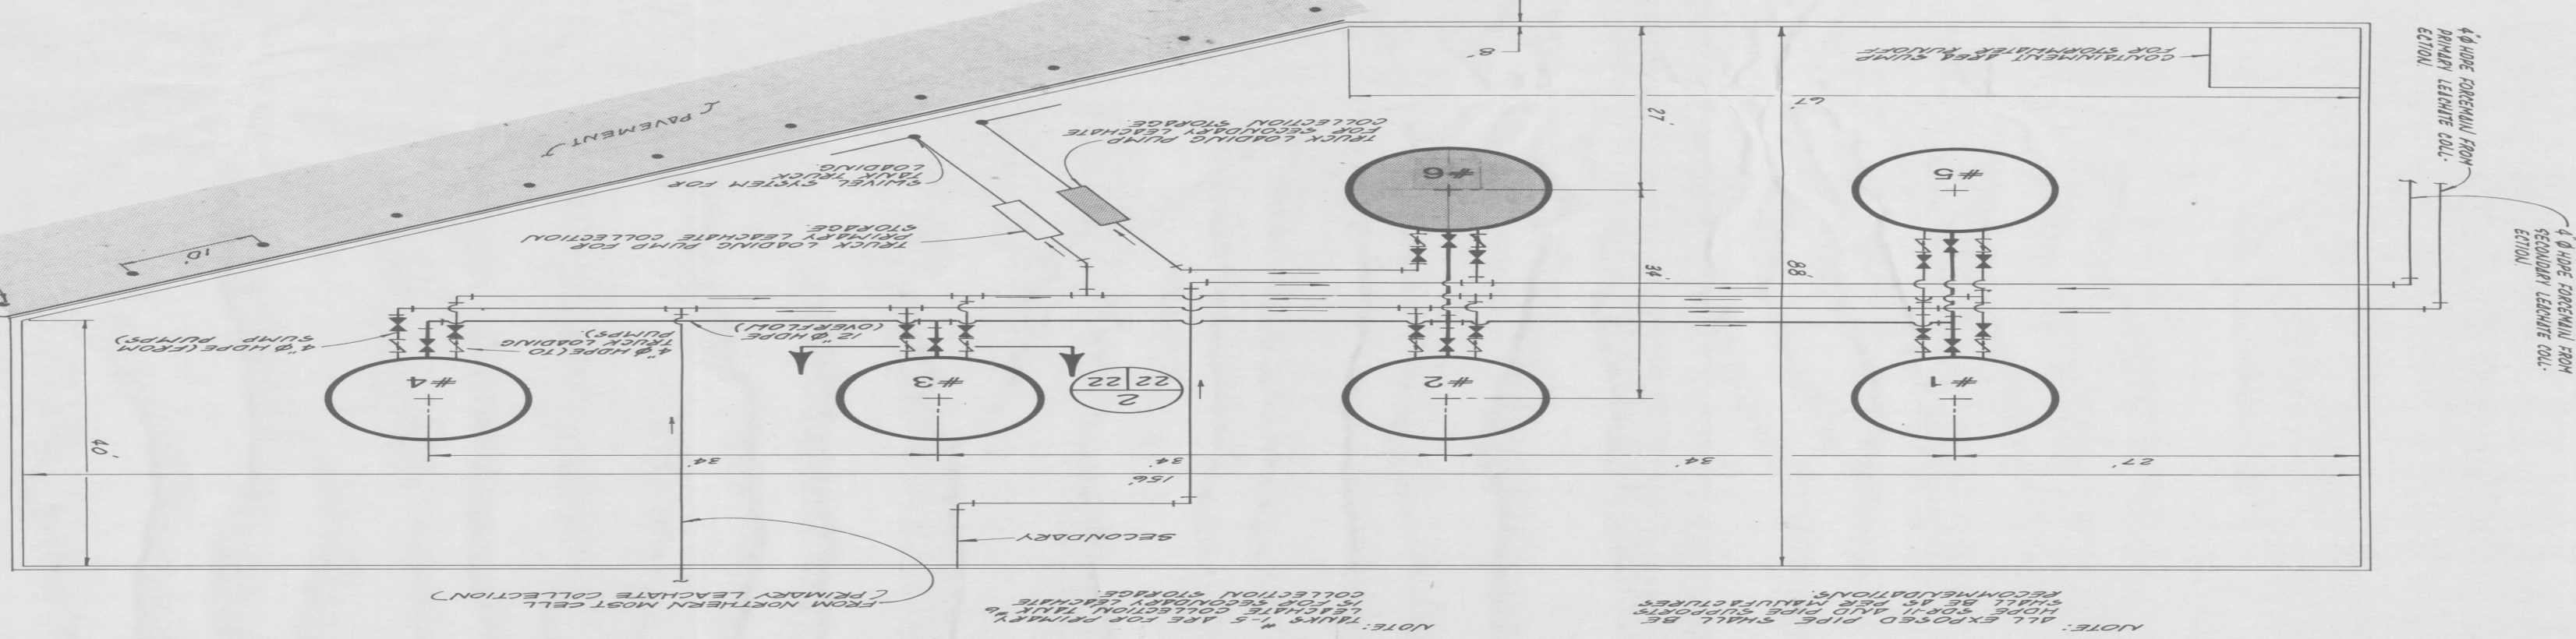

TANKS SHALL BE FIBERGLASS
(INDUSTRIAL PLASTICS SYSTEMS, INC. OR EQUAL)

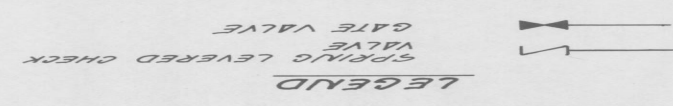