


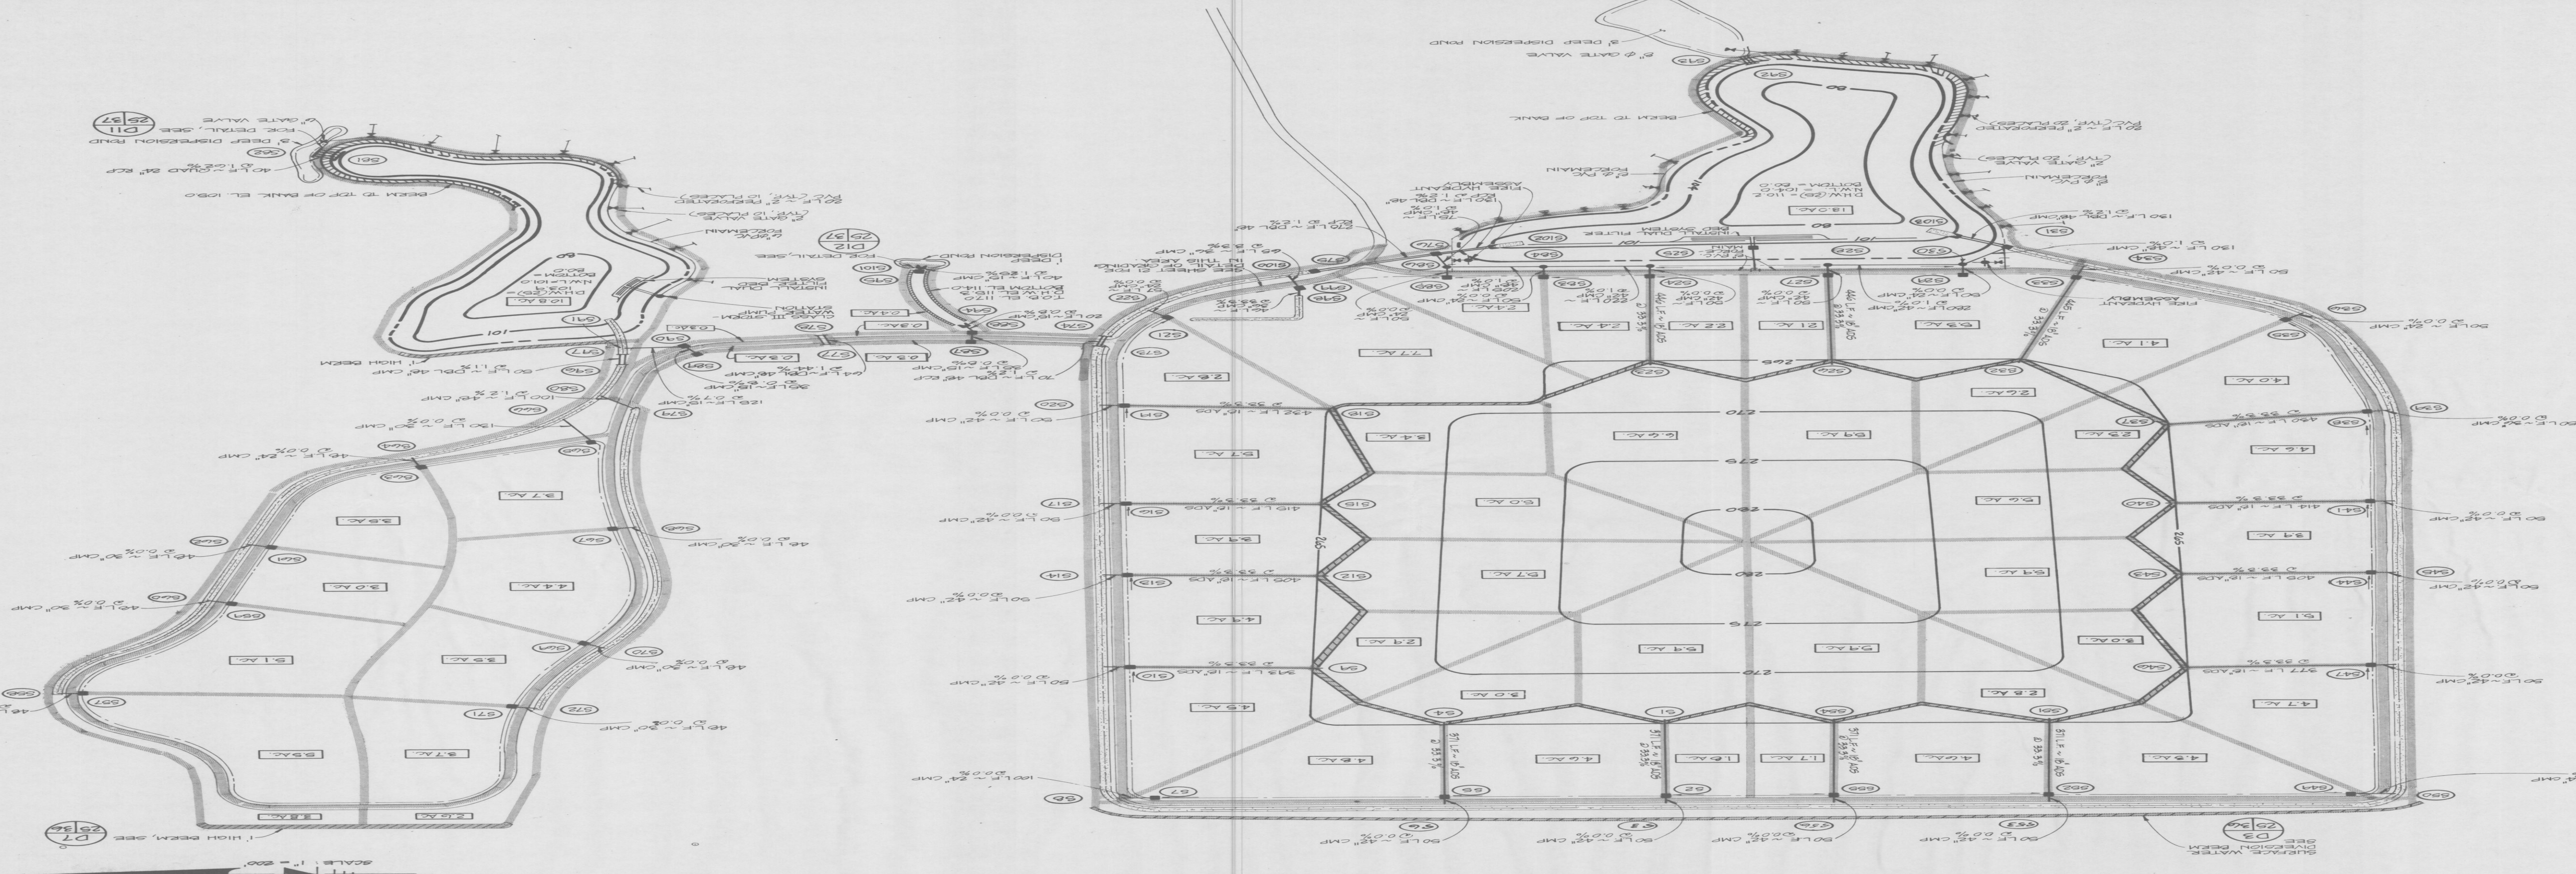

25

England, Thibault & Miller, Inc.

Consulting & Design Engineers

JACKSONVILLE, FLORIDA

STORMWATER MANAGEMENT PLAN

TRAIL RIDGE LANDFILL

PLAN A

DESIGNED BY
8/14/79

DESIGNED BY
TJD

CHECKED BY
SJA

DATE
JUL 18 1979

REVISIONS

7-27-79