


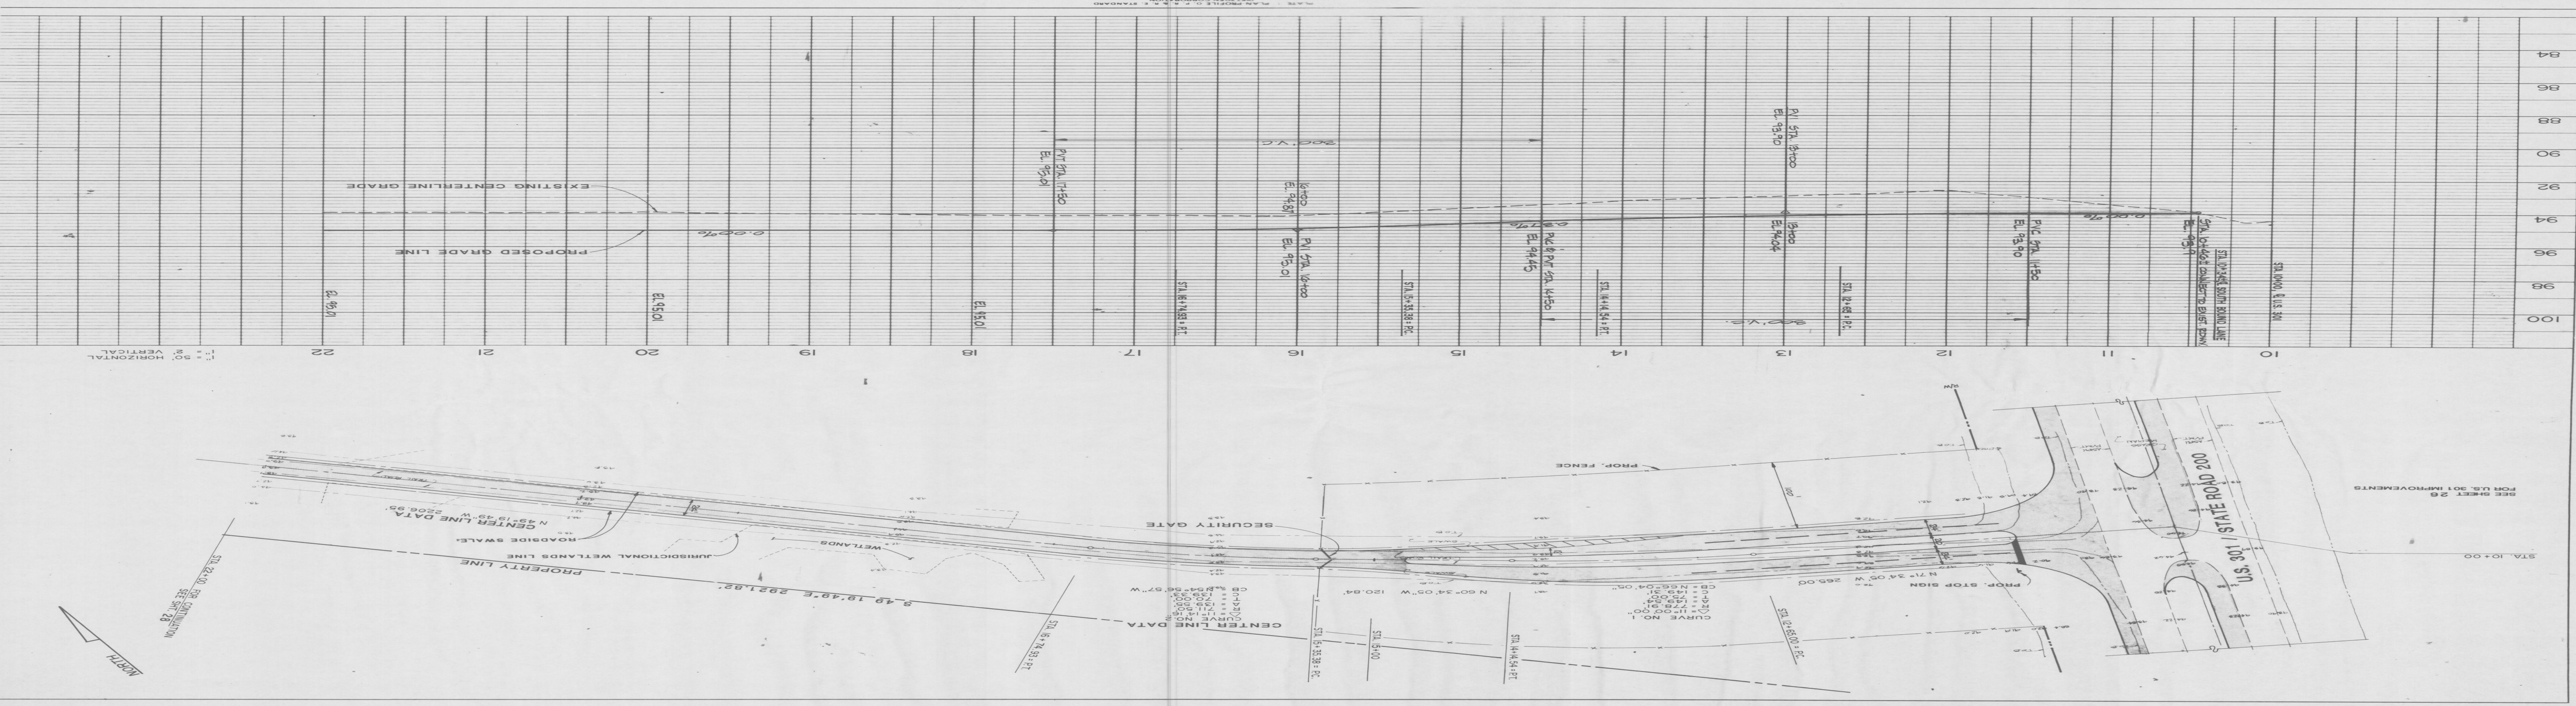

England, Thim & Miller, Inc.

Consulting & Design Engineers

JACKSONVILLE, FLORIDA

PLAN AND PROFILE












EXISTING CENTERLINE GRADE


PROPERTY LINE

WETLANDS

SECURITY GATE

PROPOSED STOP SIGN