

2

DRAWING NO.

England-Thimms & Miller, Inc.

Consulting & Design Engineers

JACKSONVILLE, FLORIDA

BYPASS ROAD AND TIRE STORAGE GRADING FOR ANCILLARY FACILITIES

TRAILRIDGE LANDFILL

ENG. PROJ. NO.
E 91-156-2

DRAWN BY:
S.L.L.



CHECKED BY:
D.C.M.

DATE:
JUL 7, 1992

REVISIONS:

7-16-92 REVISED PER CITY REVIEW

9-22-92 REVISED TO THICKEN MOBILE TIRE SHREDDER PAD

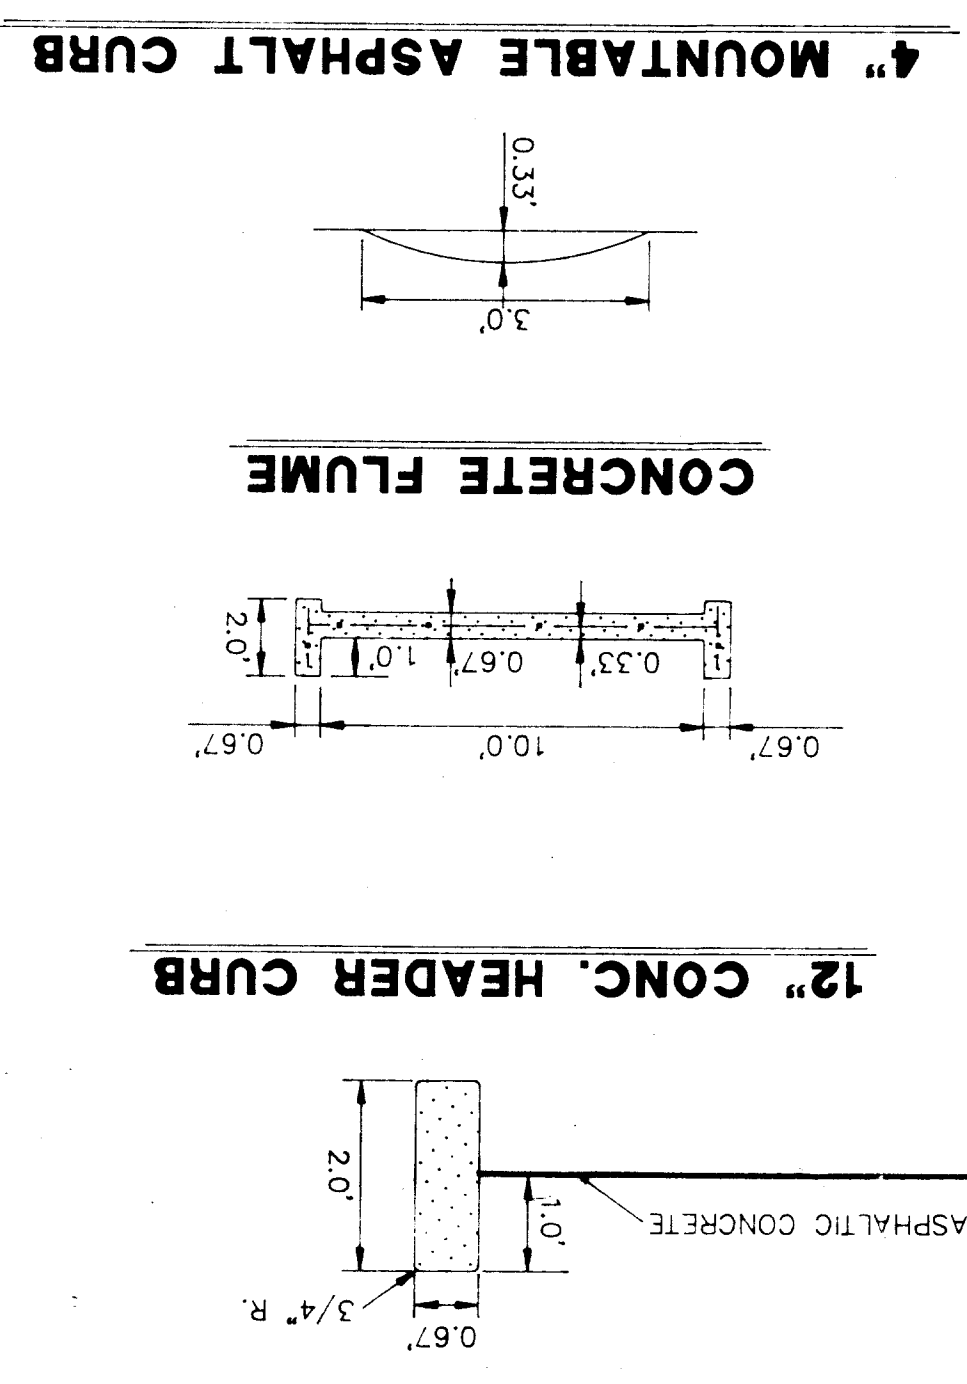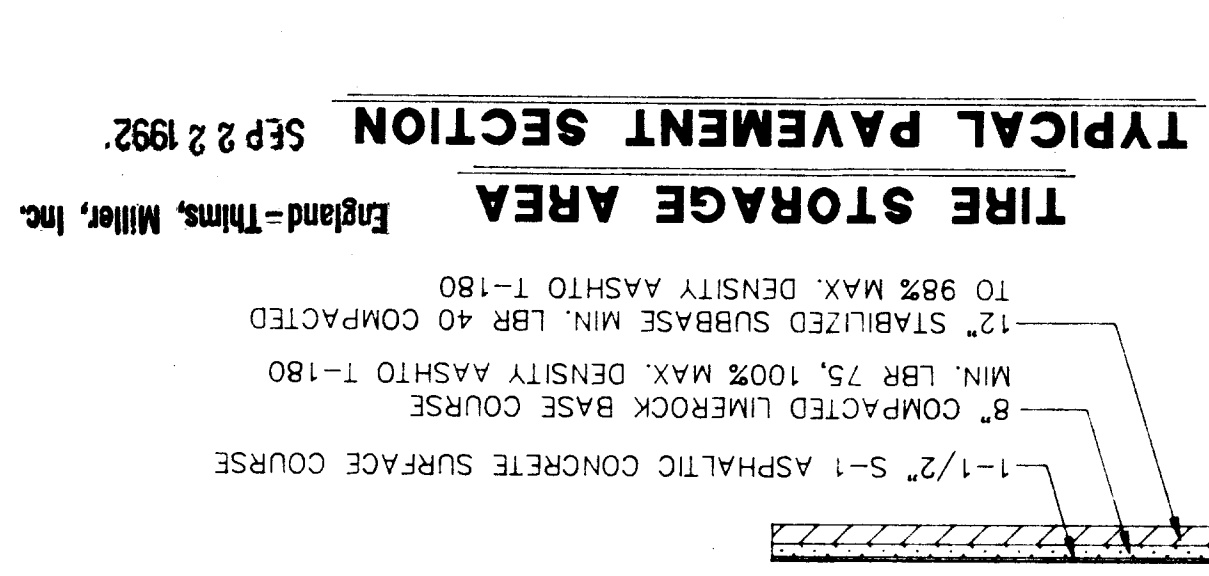

SCHEDULE OF DRAINAGE STRUCTURES

STRUCTURE NO.	TYPE	TOP EL.	INVERT EL.	SLOT EL.
AS-1	E DITCH BOTTOM	99.50	98.50	(W)
AS-2	U TYPE ENDWALL	95.40		
AS-3	E DITCH BOTTOM	100.50	97.50 (E)	100.00 (E&W)
AS-4	E DITCH BOTTOM	100.50	96.60 (E)	100.00 (E&W)
AS-5	U TYPE ENDWALL	95.00	97.10 (W)	
AS-6	C DITCH BOTTOM	111.00	106.75	110.00 (W)
AS-7	C INLET	112.50	106.50 (N)	
AS-8	C INLET	113.75	106.05 (N&W)	
AS-9	U TYPE ENDWALL	103.00		
AS-10	C INLET	107.20	104.75	106.70 (W)
AS-11	U TYPE ENDWALL	104.55		
AS-12	STRAIGHT ENDWALL	94.10		
AS-13	STRAIGHT ENDWALL	94.00		
AS-14	C INLET **	102.50	100.40	101.50
AS-15	U TYPE ENDWALL	100.25		
AS-16	CURB INLET	102.75	97.75 (E&W)	
AS-17	E INLET	100.50	96.25 (E&W)	
AS-18	C INLET	100.75	95.75 (E&W)	
AS-19	U TYPE ENDWALL	99.50		

** USE STRUCTURE CAST PREVIOUSLY AS AS-3
* USE STRUCTURE CAST PREVIOUSLY AS AS-4

