



IMAGE QUALITY

AS YOU VIEW THE FOLLOWING
DOCUMENT, PLEASE NOTE THAT
PORTIONS OF THE ORIGINAL WERE OF
POOR QUALITY

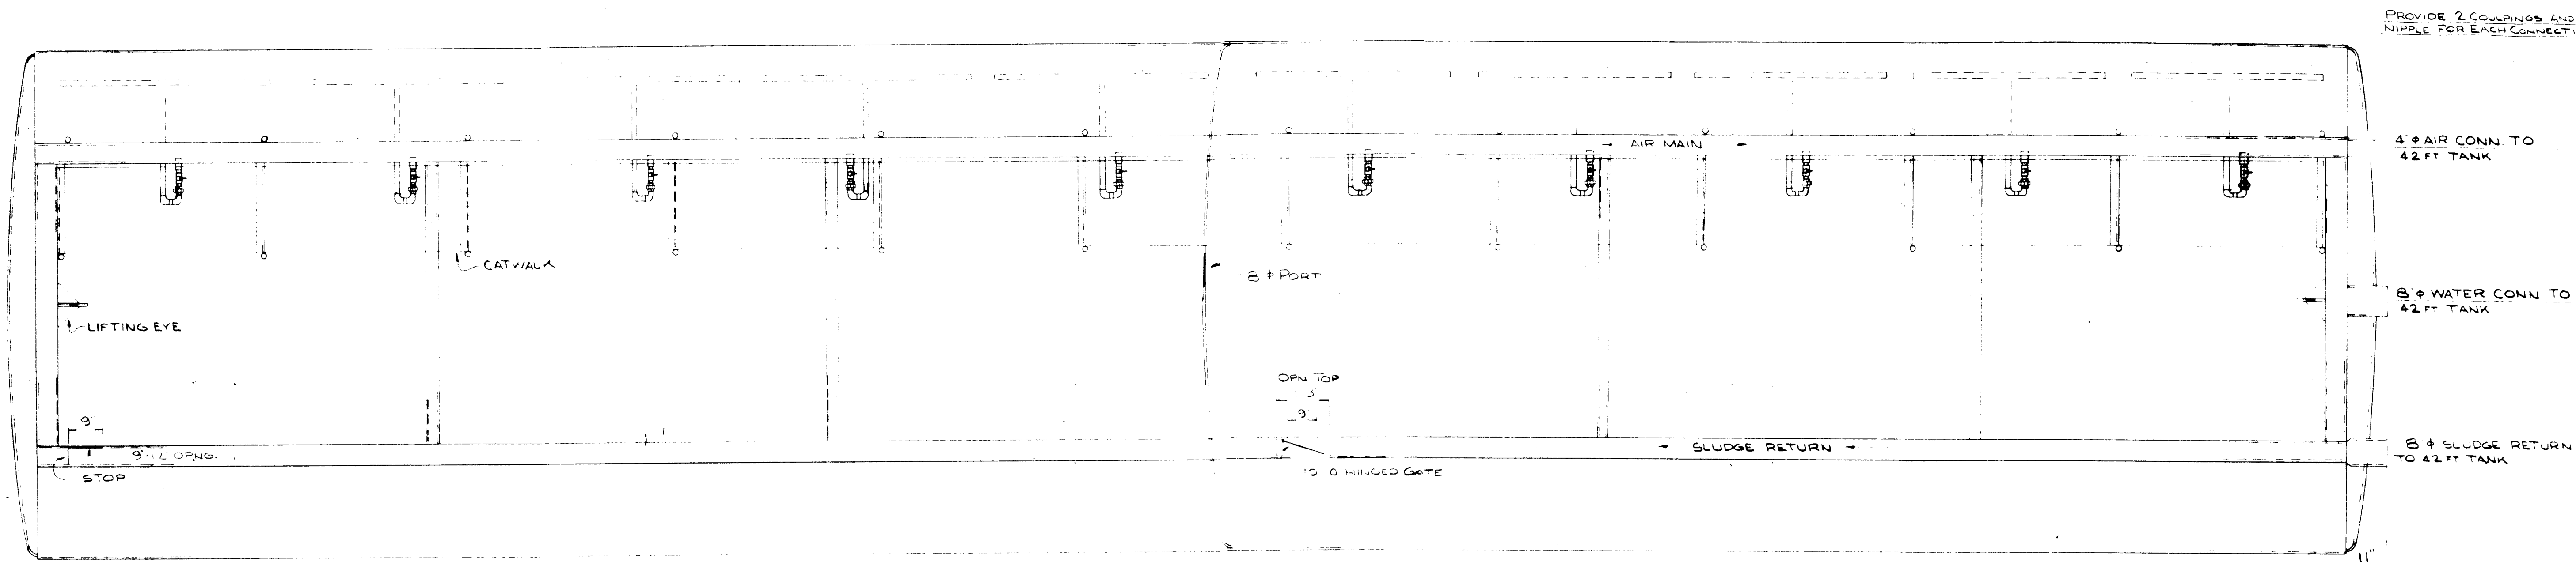


PLAN VIEW OF PART OF PLANT

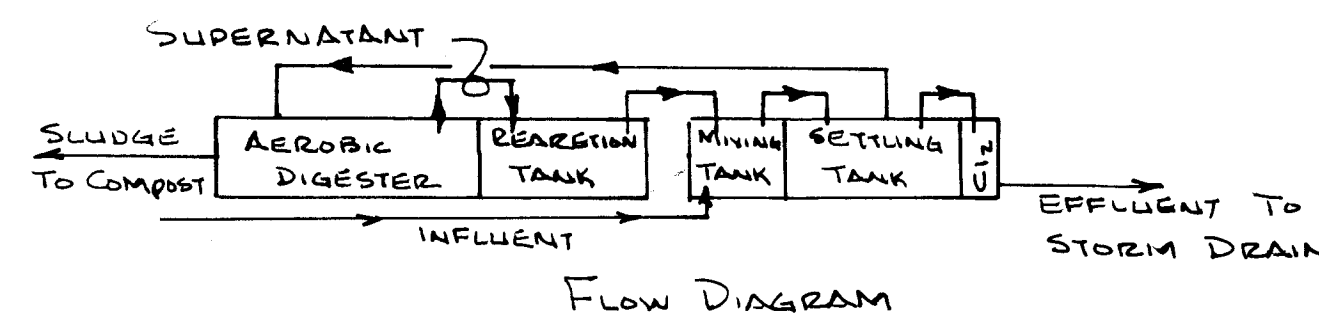


I certify that I have reviewed these plans and that I have reviewed the enclosed design calculations to verify the wastewater treatment plant design as shown on these plans. My signature and seal is affixed to this certification only. This certification is provided on these plans to comply with a requirement of the State of Florida Department of Environmental Regulation for the processing of a construction permit application. These plans were not prepared under my direct supervision. The physical dimensions and layout of the plant as constructed may be different from those shown on these plans, inasmuch as the project will be put out for bid. The plant which will be constructed will meet or exceed the volumes, capacities, and treatment provided by the plant shown on these plans.

John W. Springstead, P.E., Florida Reg. No. 8579

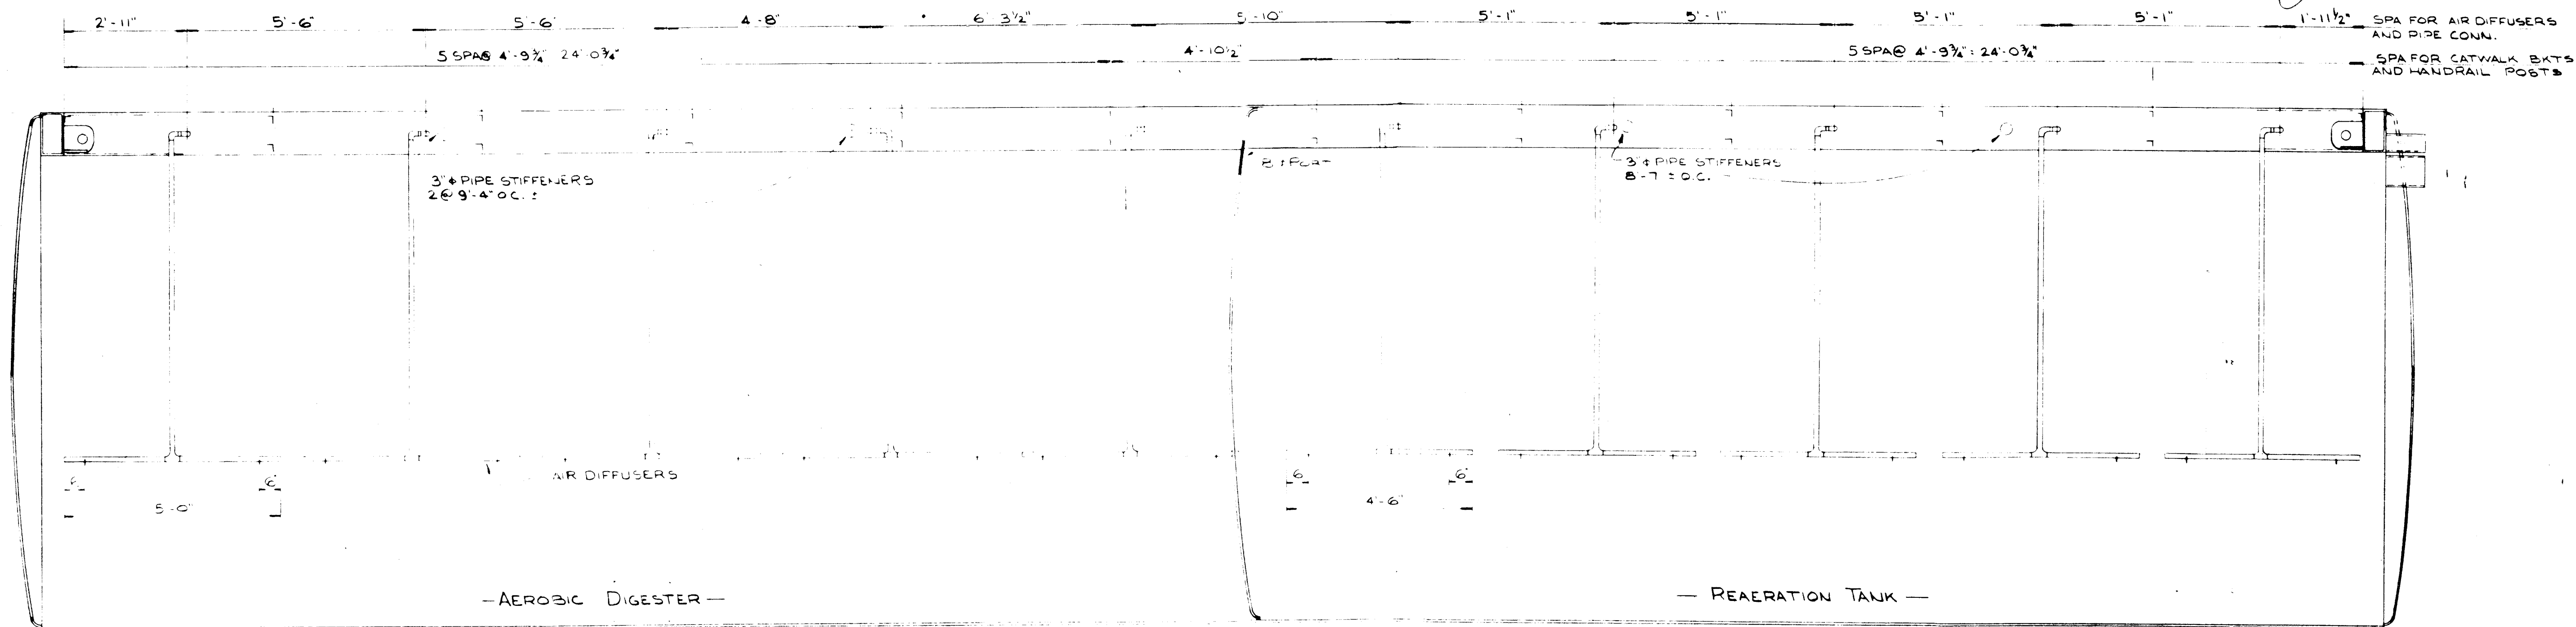


SECTION THRU PART OF PLANT

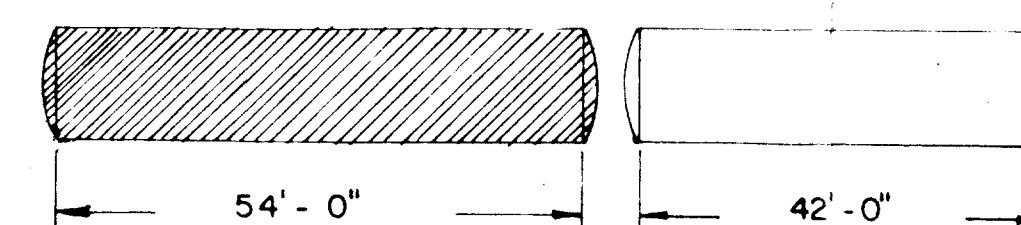

54 FT. END OF A STD.
100,000 GPD. SEWAGE TREATMENT PLANT

MAR 27 1992

**SPRINGSTEAD
ENGINEERING
INC.**

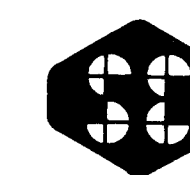

consulting
engineers

Leesburg - Bushnell

SUMTER COUNTY
SOLID WASTE FACILITY
100,000 G.P.D.
EXTENDED AERATION
LEACHATE TREATMENT PLANT

DATE	SCALE	FILE	JOB NO.
3/27/92	NIS	92110	92110
DESIGN	DRAWN	CHECKED	SHEET 2 OF 3
		JWS	