


DATE OF PLOT IS 24-MAY-1990 08:44
 NAME OF FILE IS ZPHIO37ELLSWORTH.DGN2

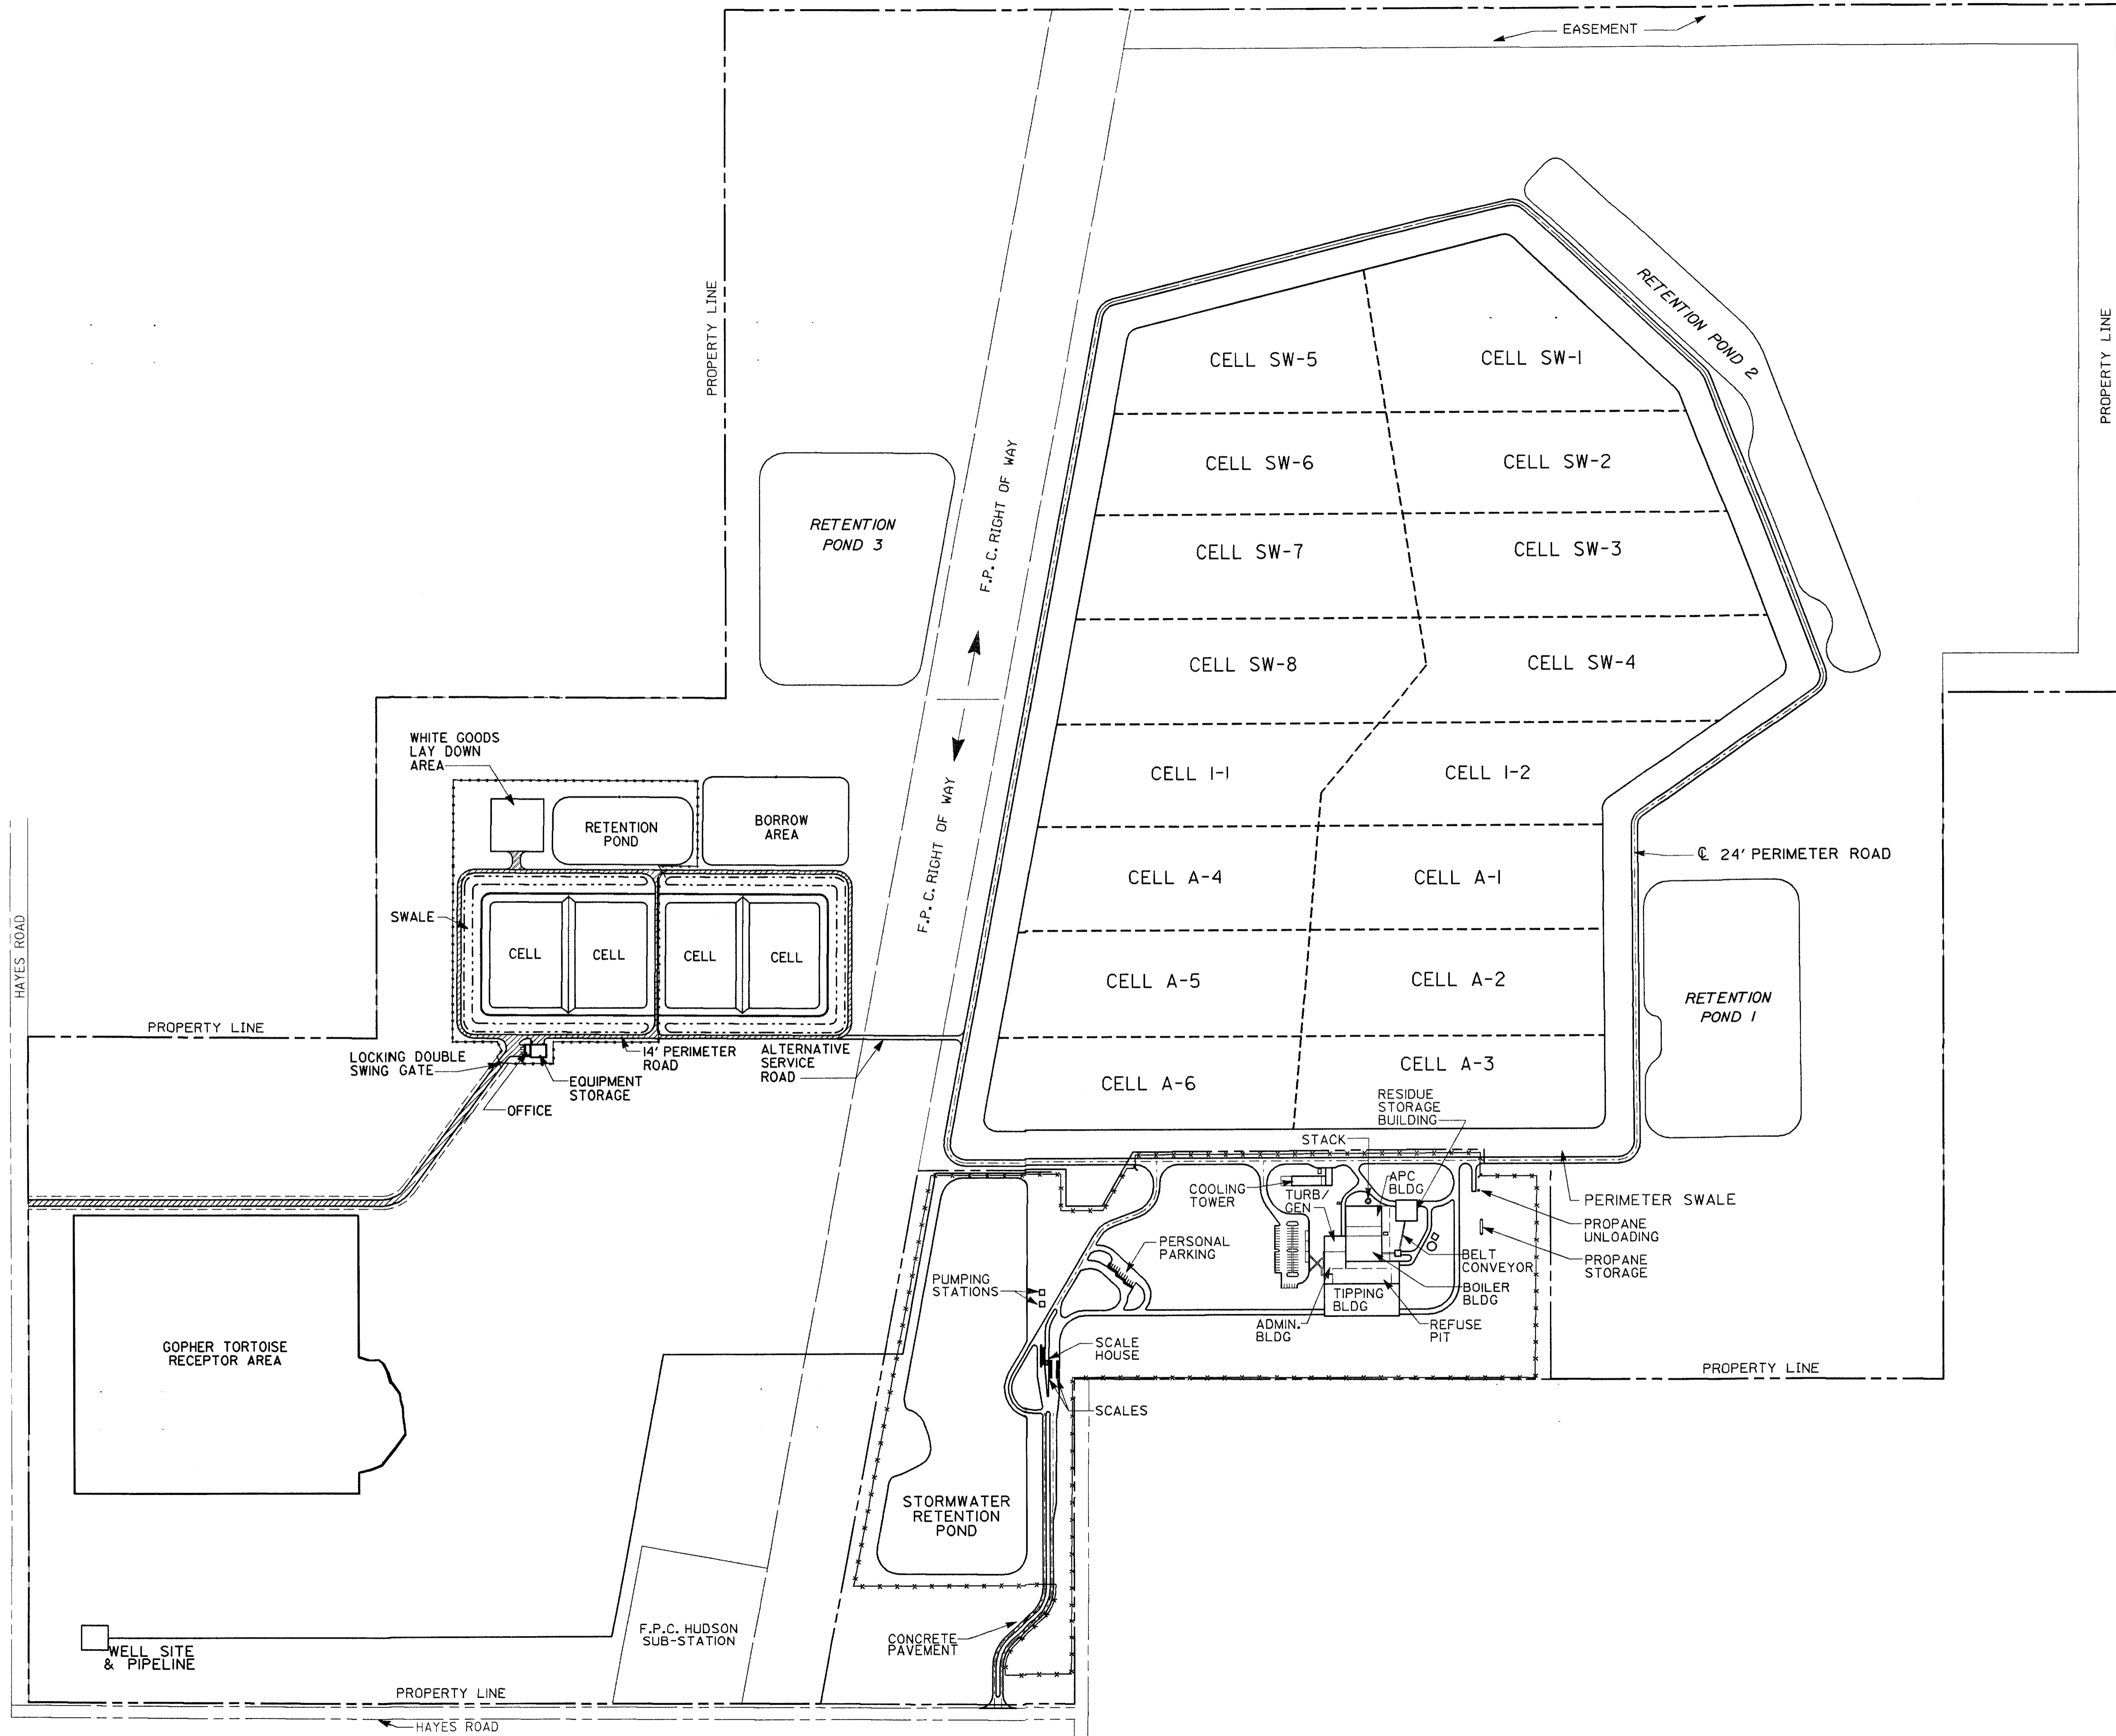

SCALE: 1" = 300'

DESIGNED BY: CJC		 <small>environmental engineering, architecture, planning & management consultants</small>
DRAWN BY: SFB		
CHECKED BY:		
APPROVED BY:		
PROJECT NO.	6104-03	WEST PASCO COUNTY FACILITY SITE OVERALL LAYOUT PASCO COUNTY, FLORIDA
SHEET NO.	WPCS 15799	
REVISIONS	REV. NO. DATE DRWN CHKD	
REMARKS		