


Xref's: [CDM_2436, EG_TRS TOPO, 11-008-BASE, C-BASE, CE-TRAILRIDGE EXPANSION TOPO] Images: []
Last saved by: CHAPMANBS Time: 3/14/2012 3:34:01 PM
PWA\\DACPWP1.CDM\INTERNAL\CDM\COM\PM\XMT\DOCUMENTS\9012-80695_PHASE 2\04 DESIGN SERVICES NM_302\02 CIVIL\10 CADD\01 WORKING\021STPLDWG
© 2011 CDM, DESSER, & MOORE. ALL RIGHTS RESERVED. REUSE OF DOCUMENTS: THESE DOCUMENTS AND DESIGNS PROVIDED BY PROFESSIONAL SERVICE, INCORPORATED HEREIN, ARE THE PROPERTY OF CDM AND ARE NOT TO BE USED, IN WHOLE OR PART, FOR ANY OTHER PROJECT WITHOUT THE WRITTEN AUTHORIZATION OF CDM.

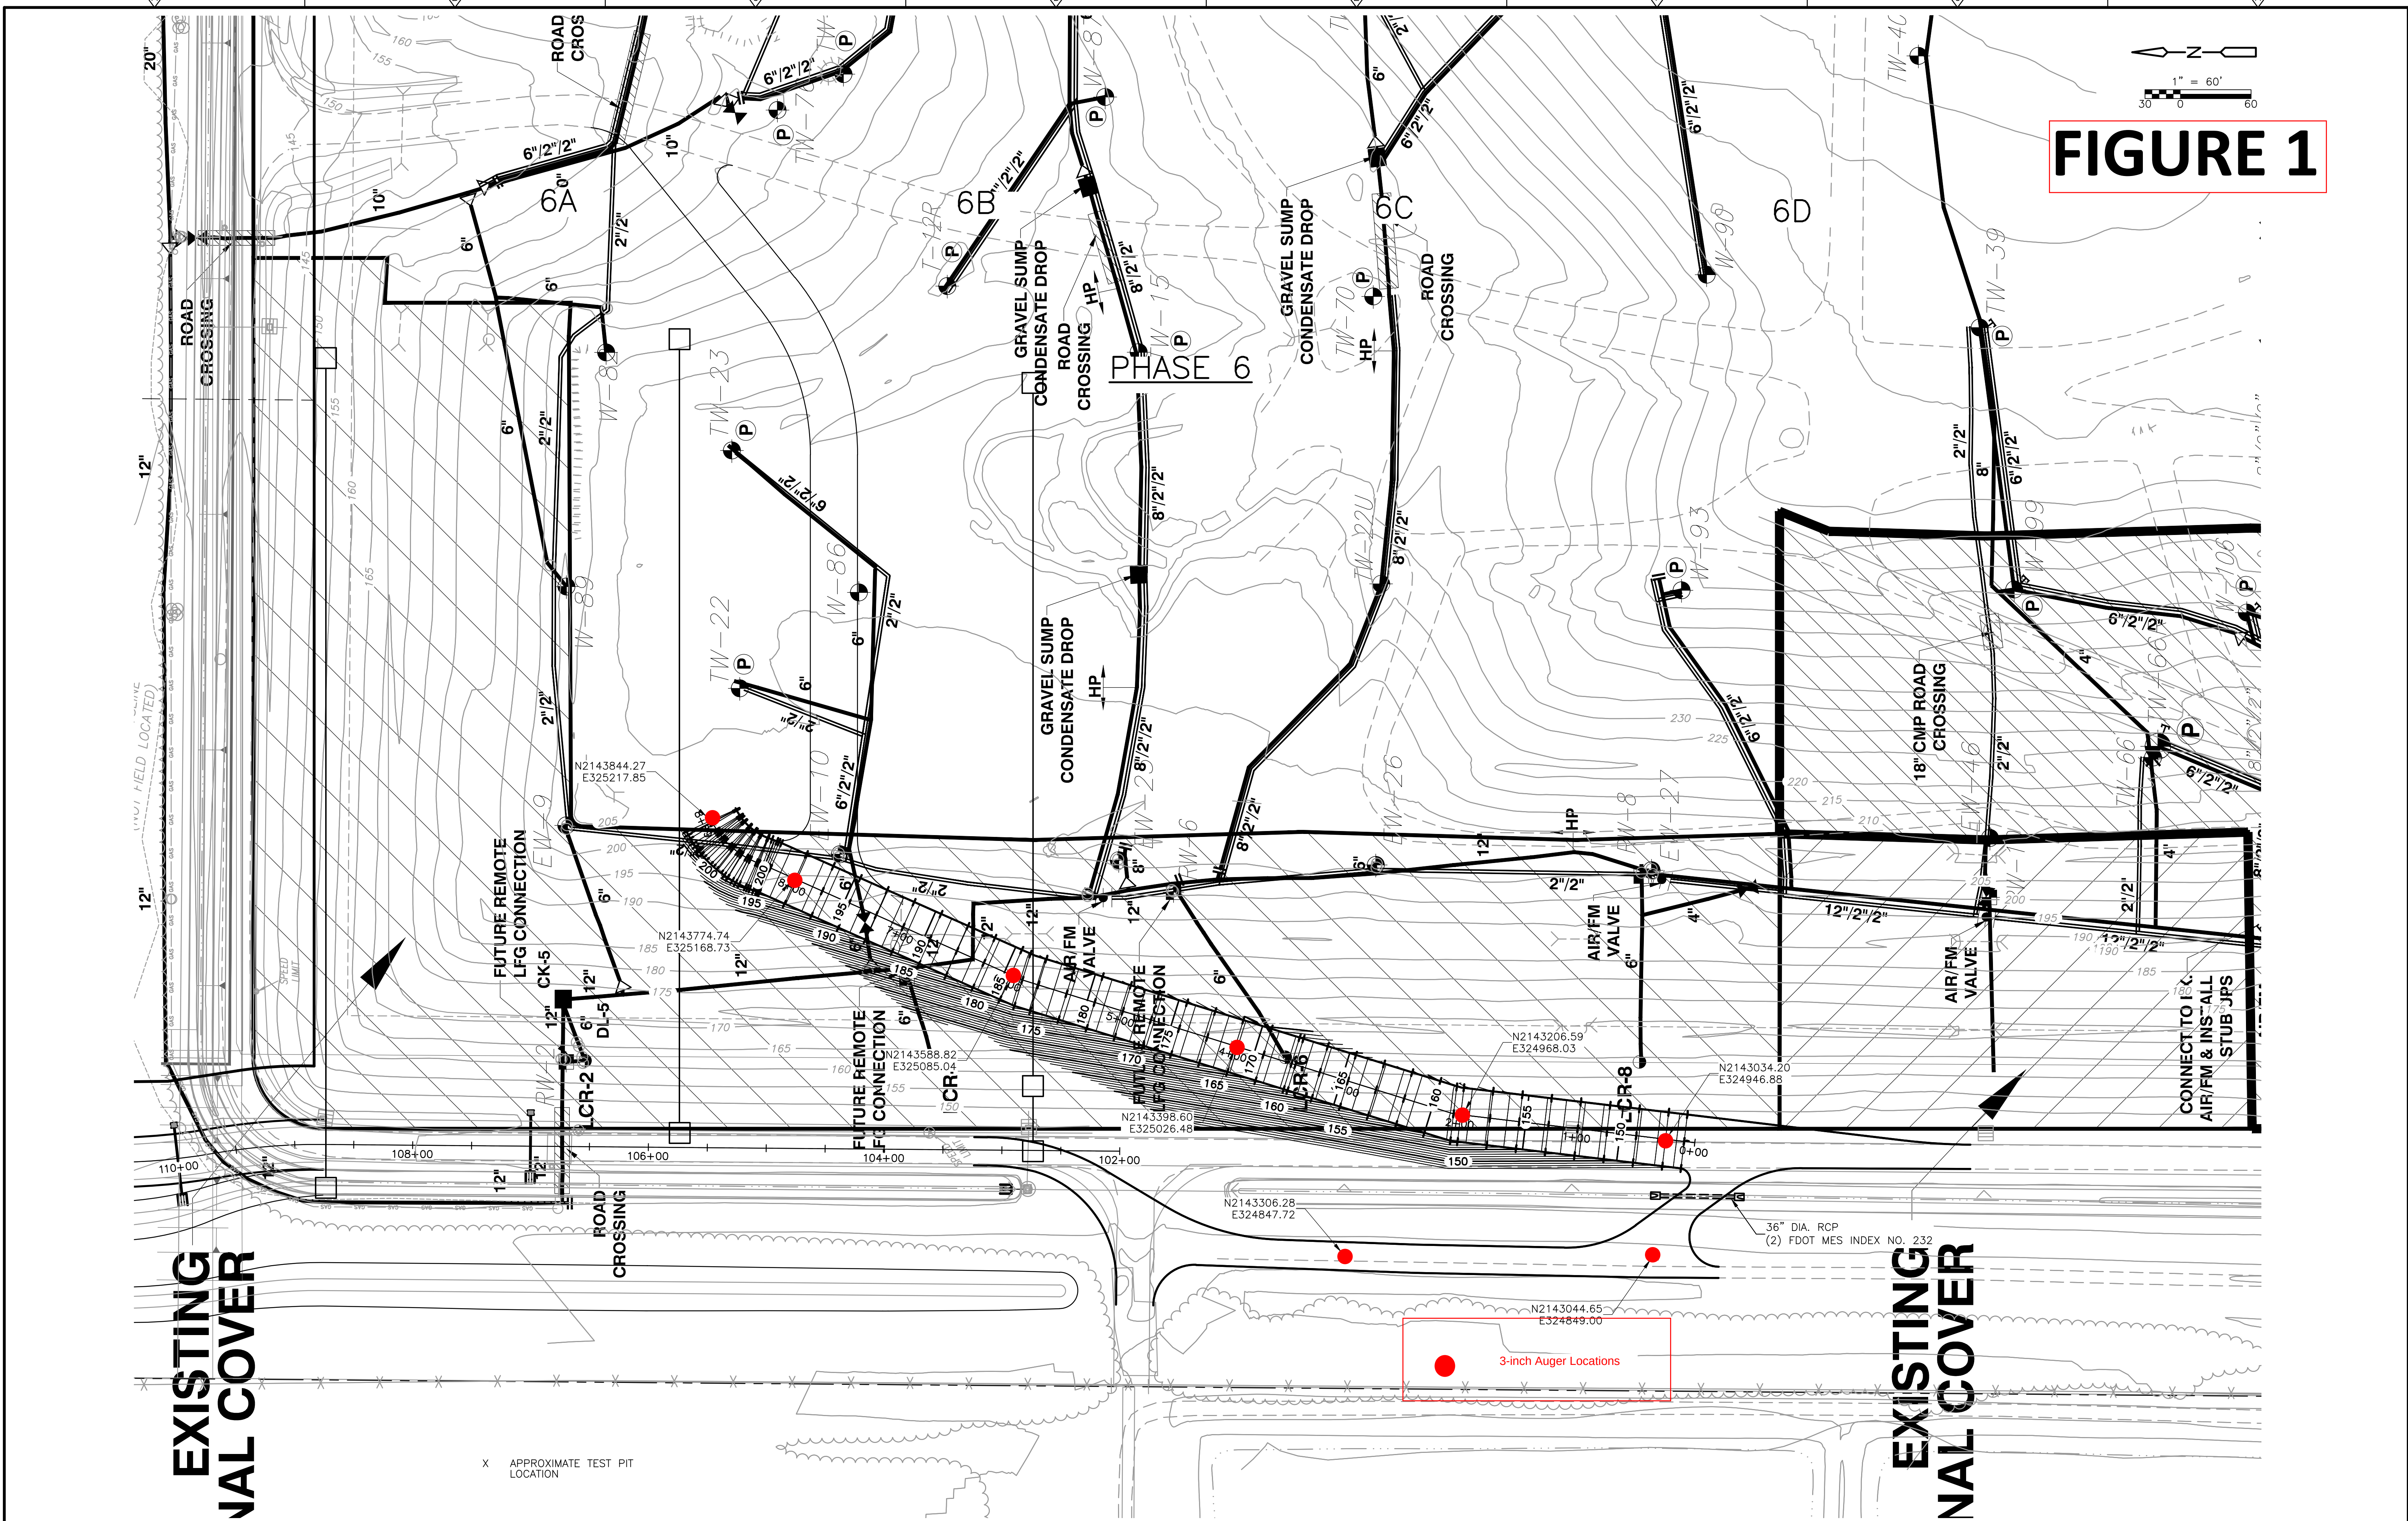

REV. NO.	DATE	DRWN	CHKD	REMARKS

DESIGNED BY: R. KADAMBALA
DRAWN BY: B. CHAPMAN
SHEET CHK'D BY: J. HOFFMAN
CROSS CHK'D BY: A. SALEH
APPROVED BY: J. LADNER
DATE: FEBRUARY 2014

CDM Smith
8381 Dix Ellis Trail, Suite 400
Jacksonville, FL 32256
Tel: (904) 731-7109
FL CDA No. ED-0000020

CITY OF JACKSONVILLE
TRAIL RIDGE LANDFILL PHASES 6-14
CLASS 1 CELL EXPANSION

PROPOSED OPERATIONS ACCESS ROAD
PHASE 6

PROJECT NO. 9012-80695
FILE NAME: C035PWFS
SHEET NO. C-35