


SHEET 5 OF 5
B. CLARK 1/14/03
QBR 1/14/03

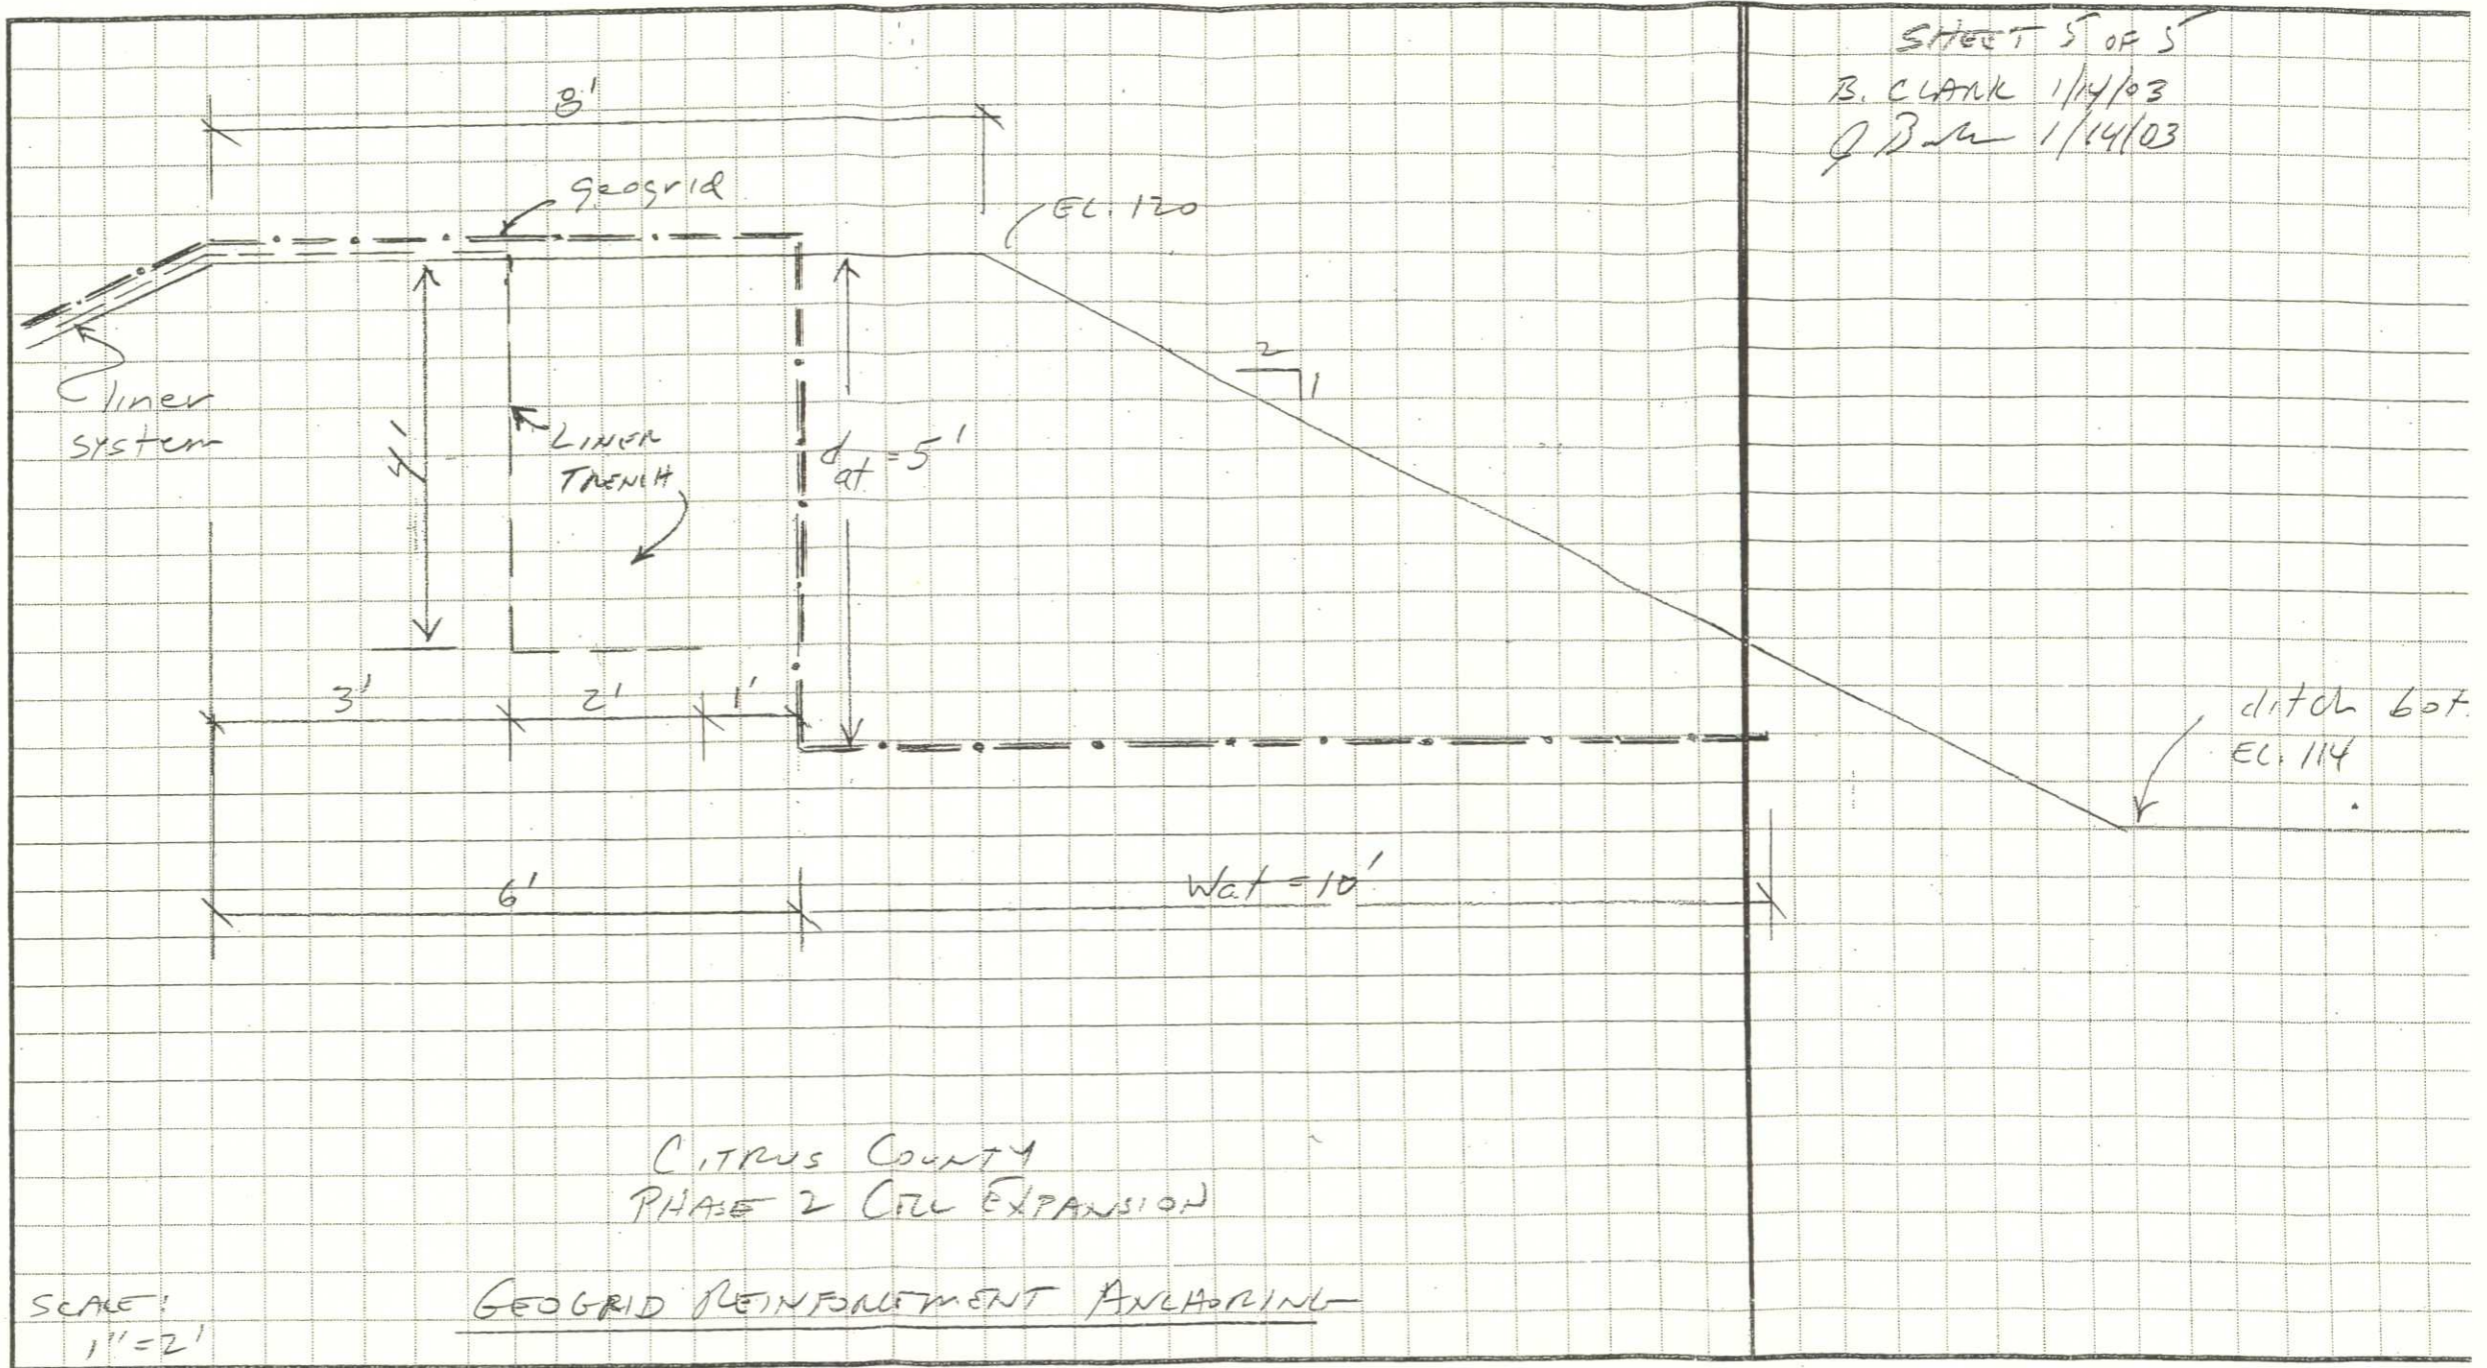

FLORIDA DEPARTMENT OF
ENVIRONMENTAL PROTECTION
MAR - 5 2008
SOUTHWEST DISTRICT
TAMPA