



FLORIDA DEPARTMENT OF ENVIRONMENTAL PROTECTION
 JUL 21 2005
 SOUTHWEST DISTRICT
 TAMPA

SHANE R. FISCHER
 LICENSE NO. 38026

- SOIL DESIGNATIONS**
- FINAL COVER LAYER 1
 - INITIAL COVER LAYER 2
 - WASTE 3
 - PROTECTIVE SOIL LAYER 4
 - GEOSYNTHETIC LAYER 5
 - SUB-BASE 6
 - SURFICIAL SAND 7
- LINE SEGMENTS 10**

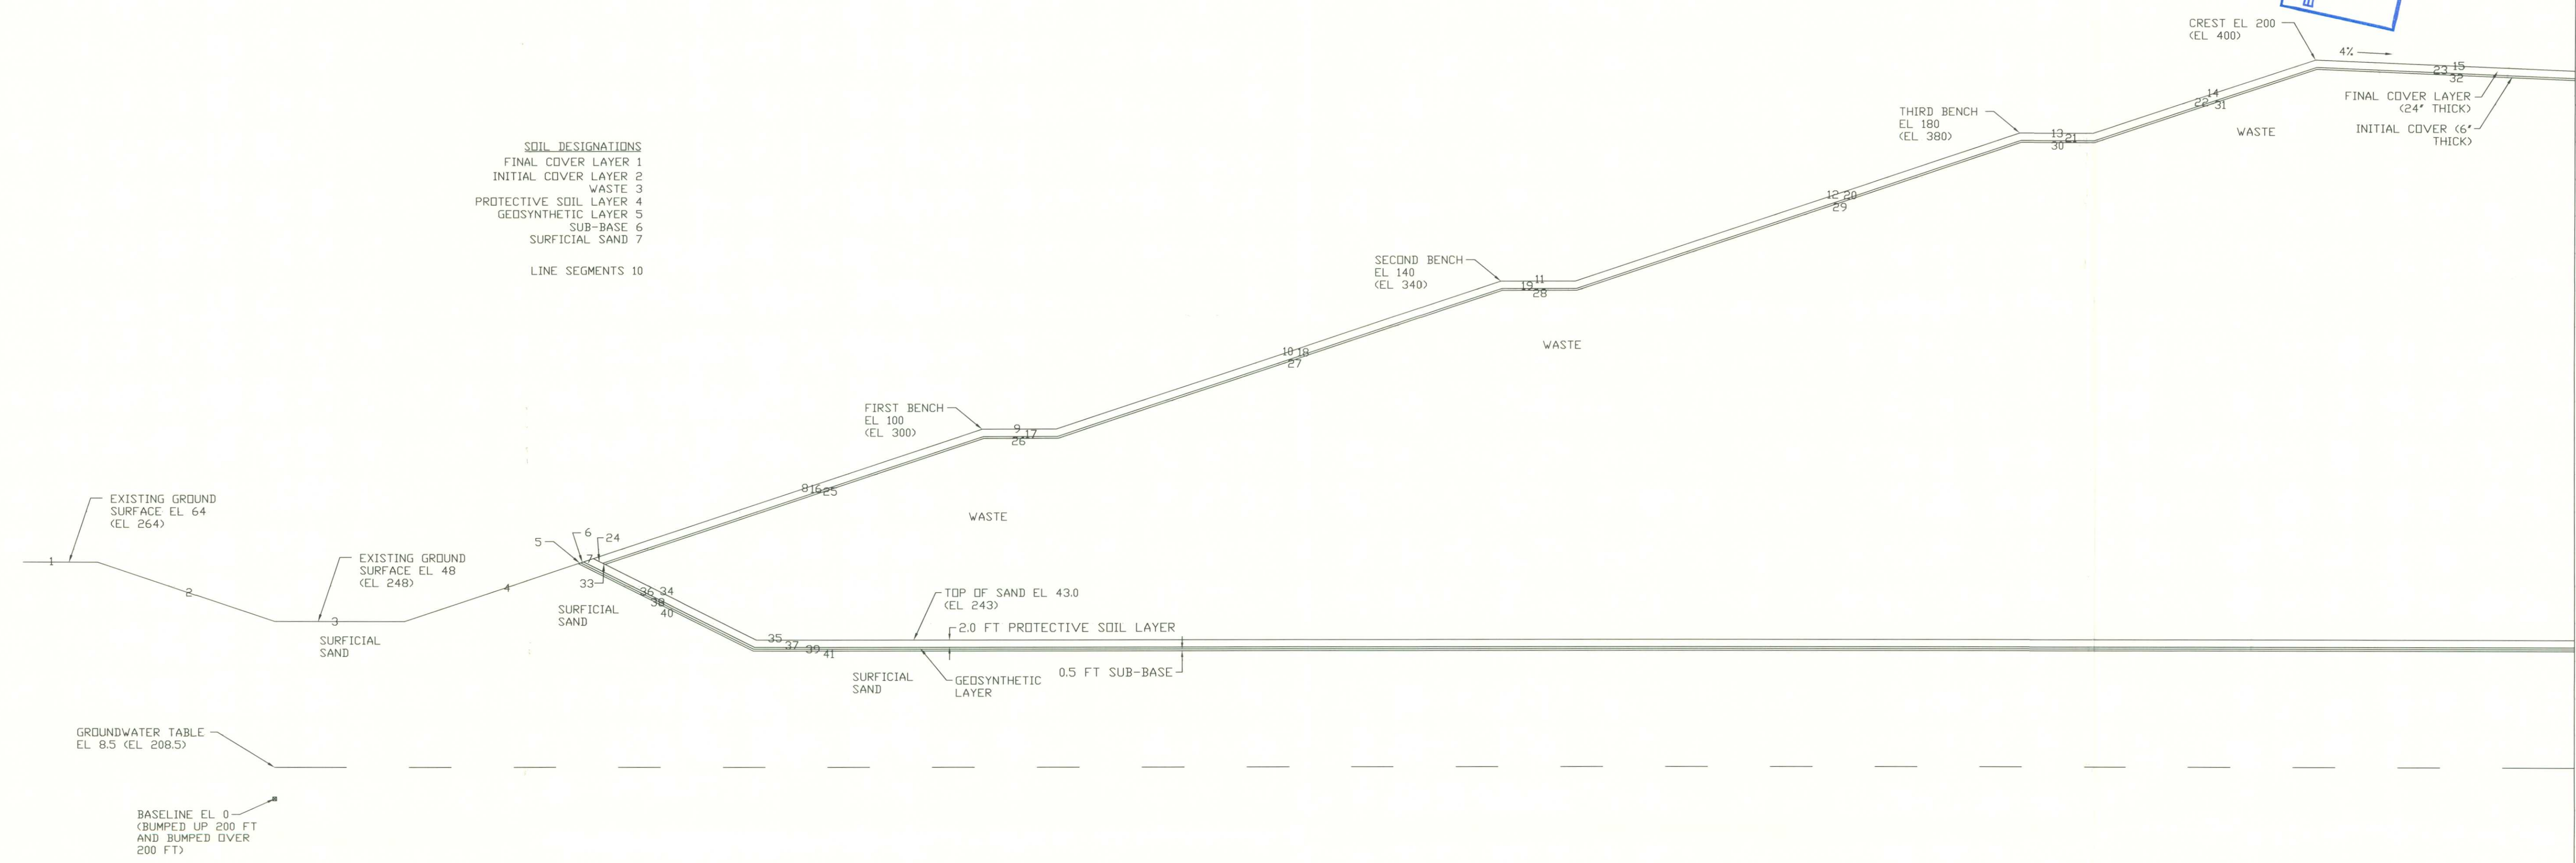

SECTION A
 NO SCALE
 1/1

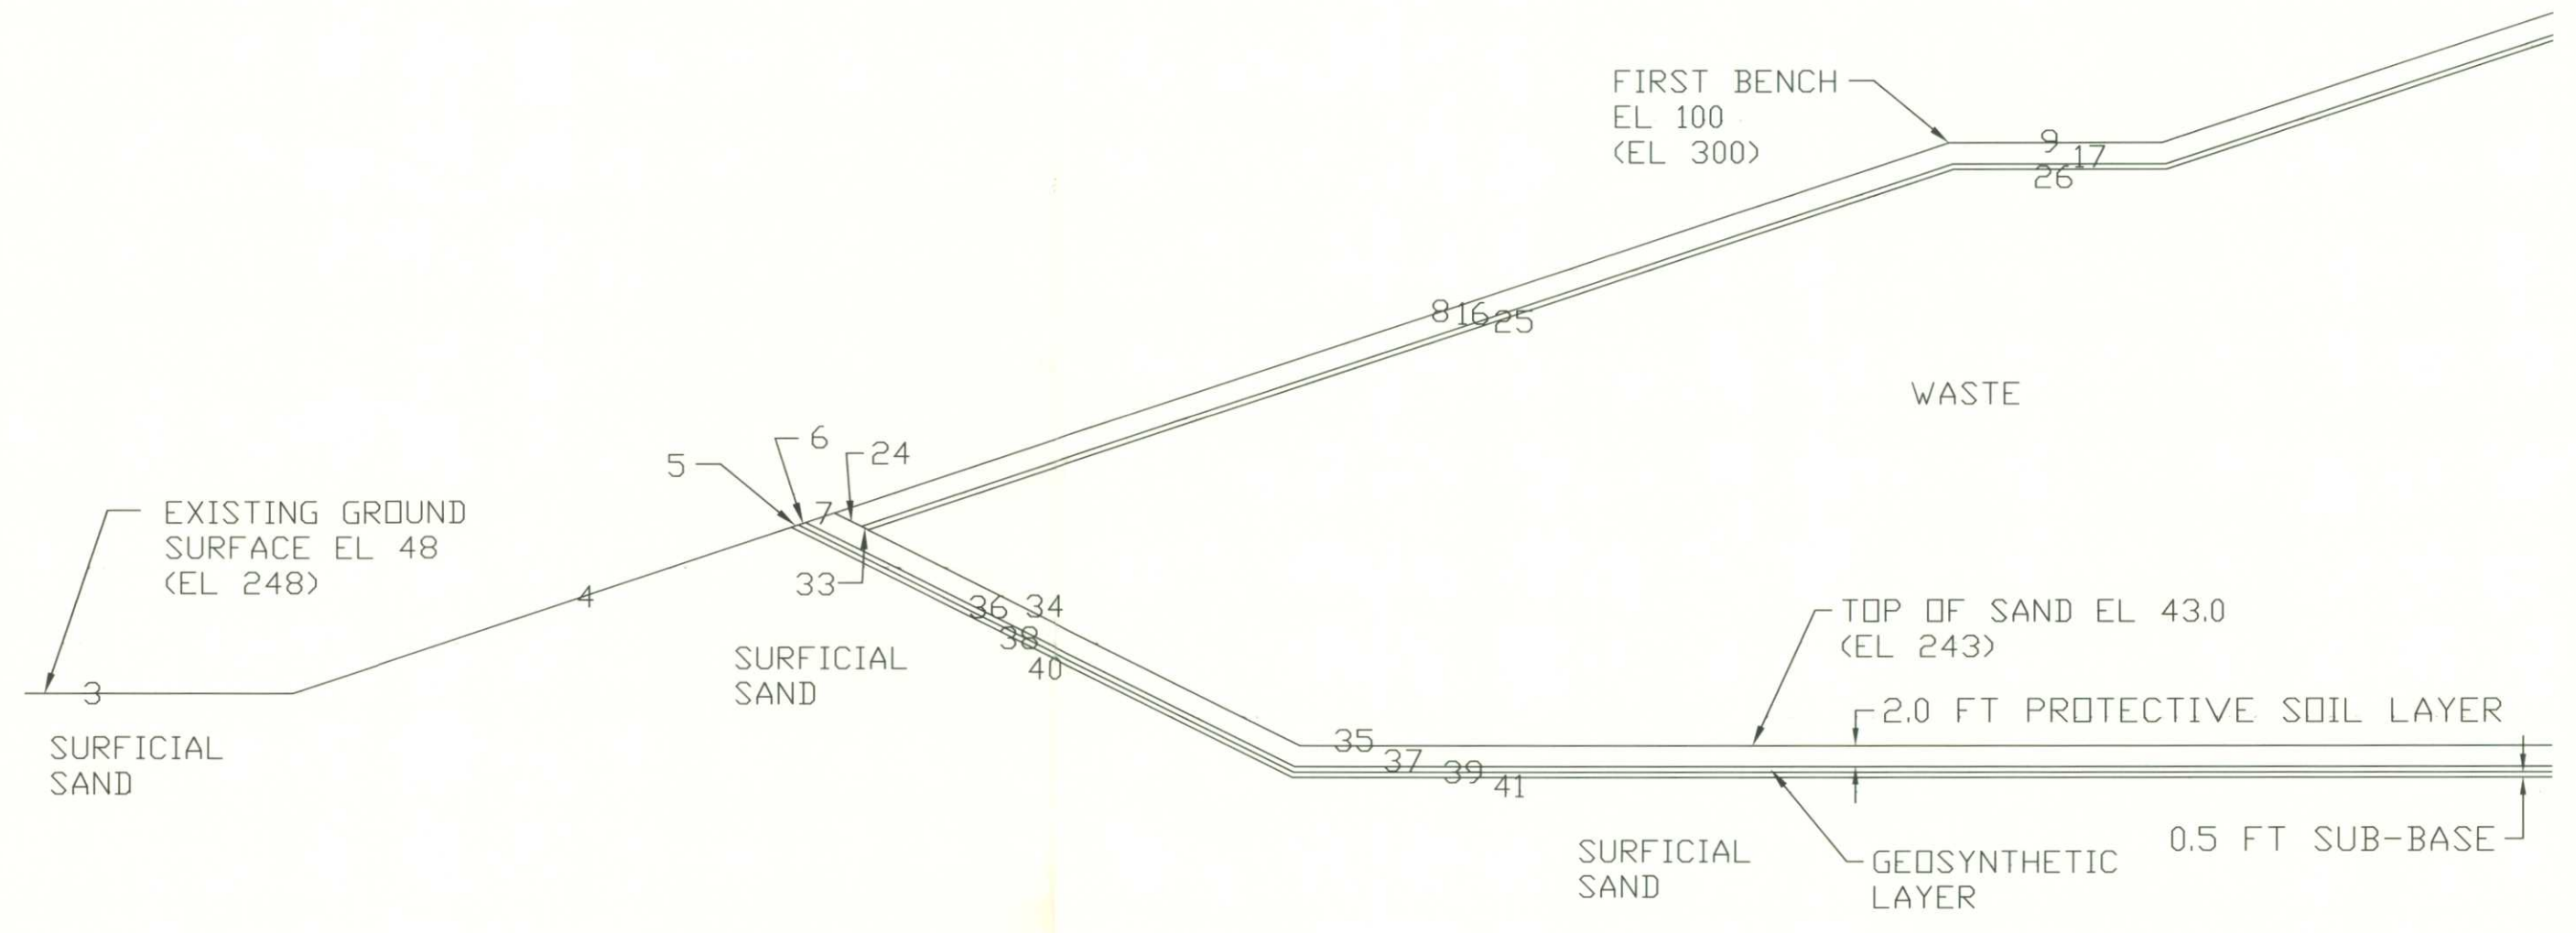

ZOOMED IN VIEW OF SECTION 1
 NO SCALE
 1/1

REV	DATE	DESCRIPTION	BY
1			
2			
3			
4			

DRAWING TITLE: **NORTH SECTION**
 PHASE II FILL SEQUENCE
 PROJECT TITLE: **SLOPE STABILITY ANALYSIS**
CENTRAL LANDFILL

CLIENT: **CITRUS COUNTY**
LECANTO FLORIDA

SCS ENGINEERS
 STEARNS, CONRAD AND SCHMIDT
 CONSULTING ENGINEERS
 3012 U.S. HWY 301 NORTH, SUITE 700, TAMPA, FL 33619
 PH (813) 821-0880 FAX NO. (813) 823-8757
 FLORIDA CERTIFICATE OF AUTHORIZATION NO. 00004882
 PRCT. NO. 091990056.1.3
 DESK. BY: JAB
 DRAWN BY: SRF
 CHECK BY: JAB
 DATE: 6/7/05
 APP. BY: JAB

CADD FILE: 095613PHII
 DATE: JULY 2005
 SCALE: NTS

DRAWING NO. **1** of 1

C:\Users\jacob.fischer\Documents\Projects\Central Landfill\Drawings\095613PHII.dwg Jul 20, 2005 11:25am Layout Name: Layout1.dwg