



- SOIL DESIGNATIONS**
 FINAL COVER LAYER 1
 INITIAL COVER LAYER 2
 WASTE 3
 PROTECTIVE SOIL LAYER 4
 GEOSYNTHETIC LAYER 5
 SUB-BASE 6
 SURFICIAL SAND 7
 LINE SEGMENTS 10

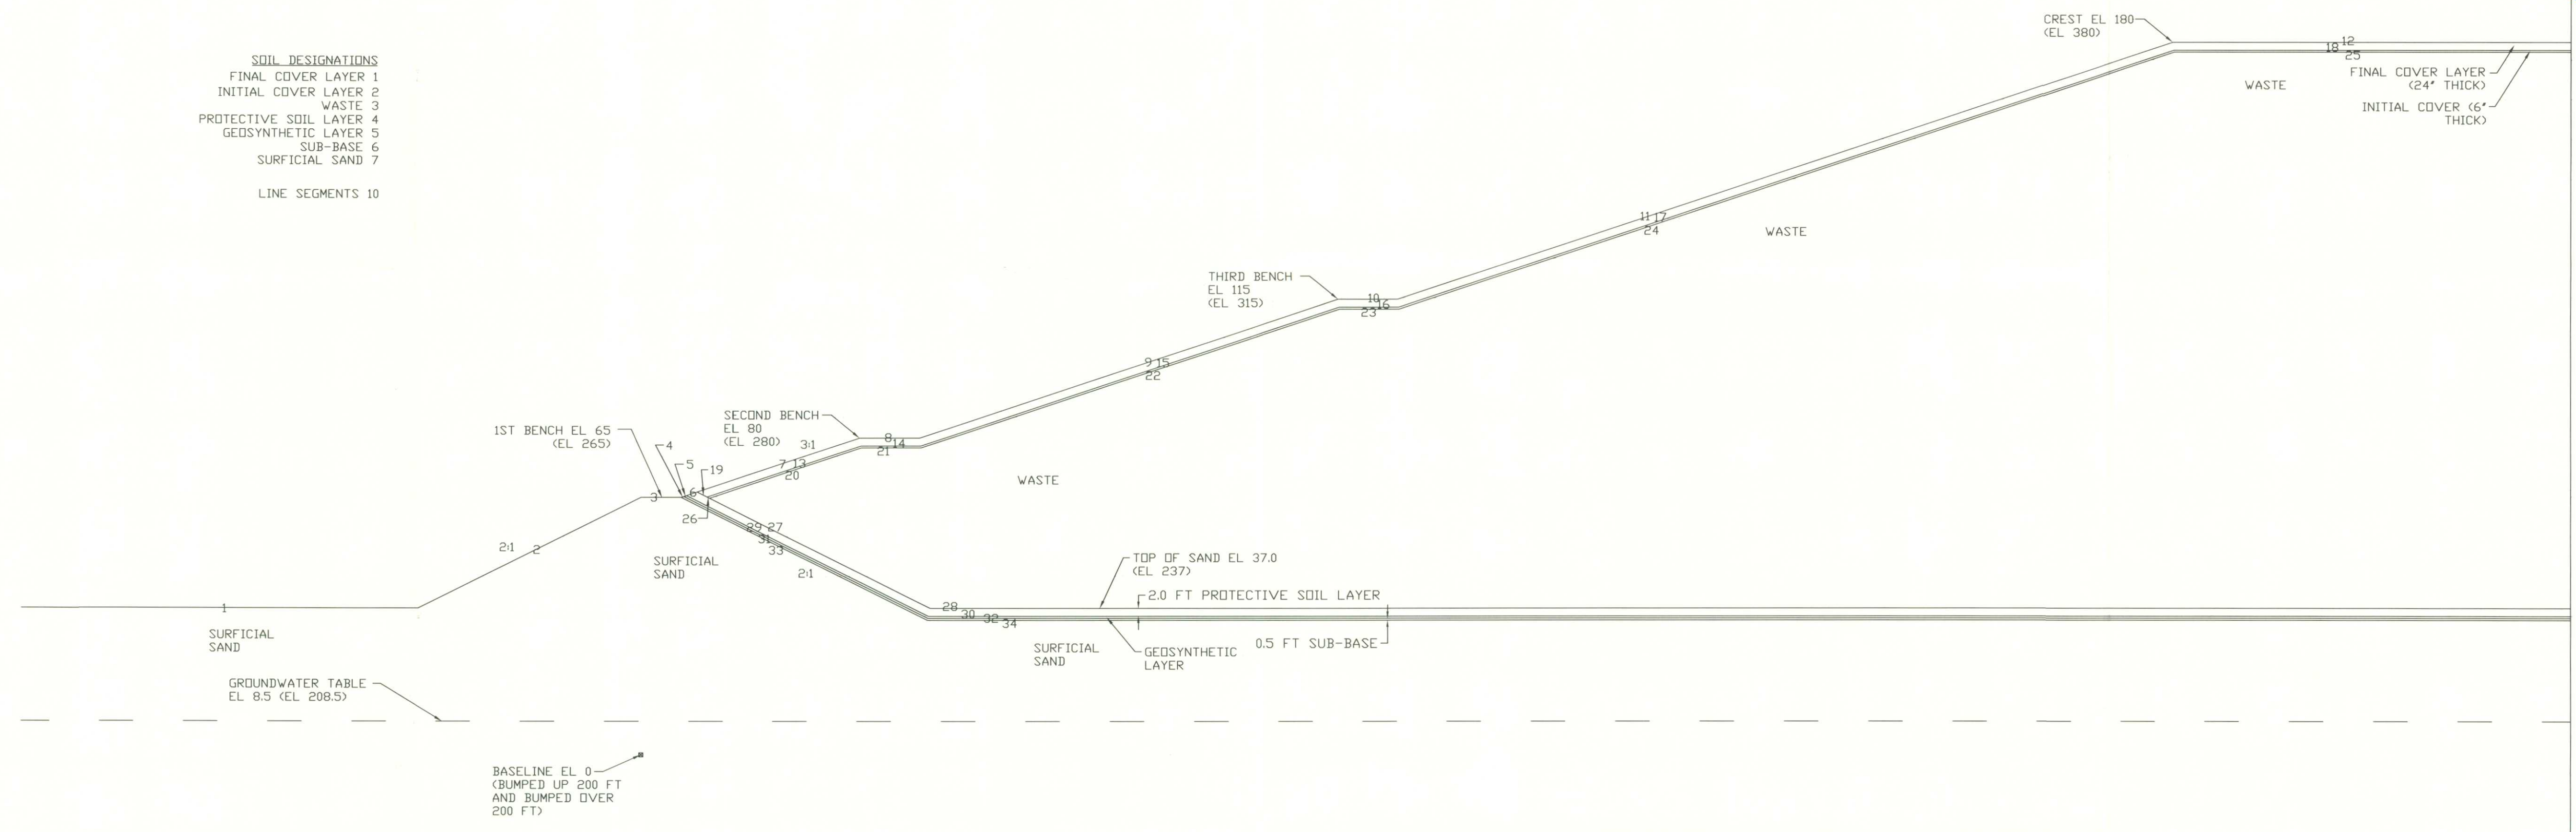

SECTION A
 NO SCALE
 1/2

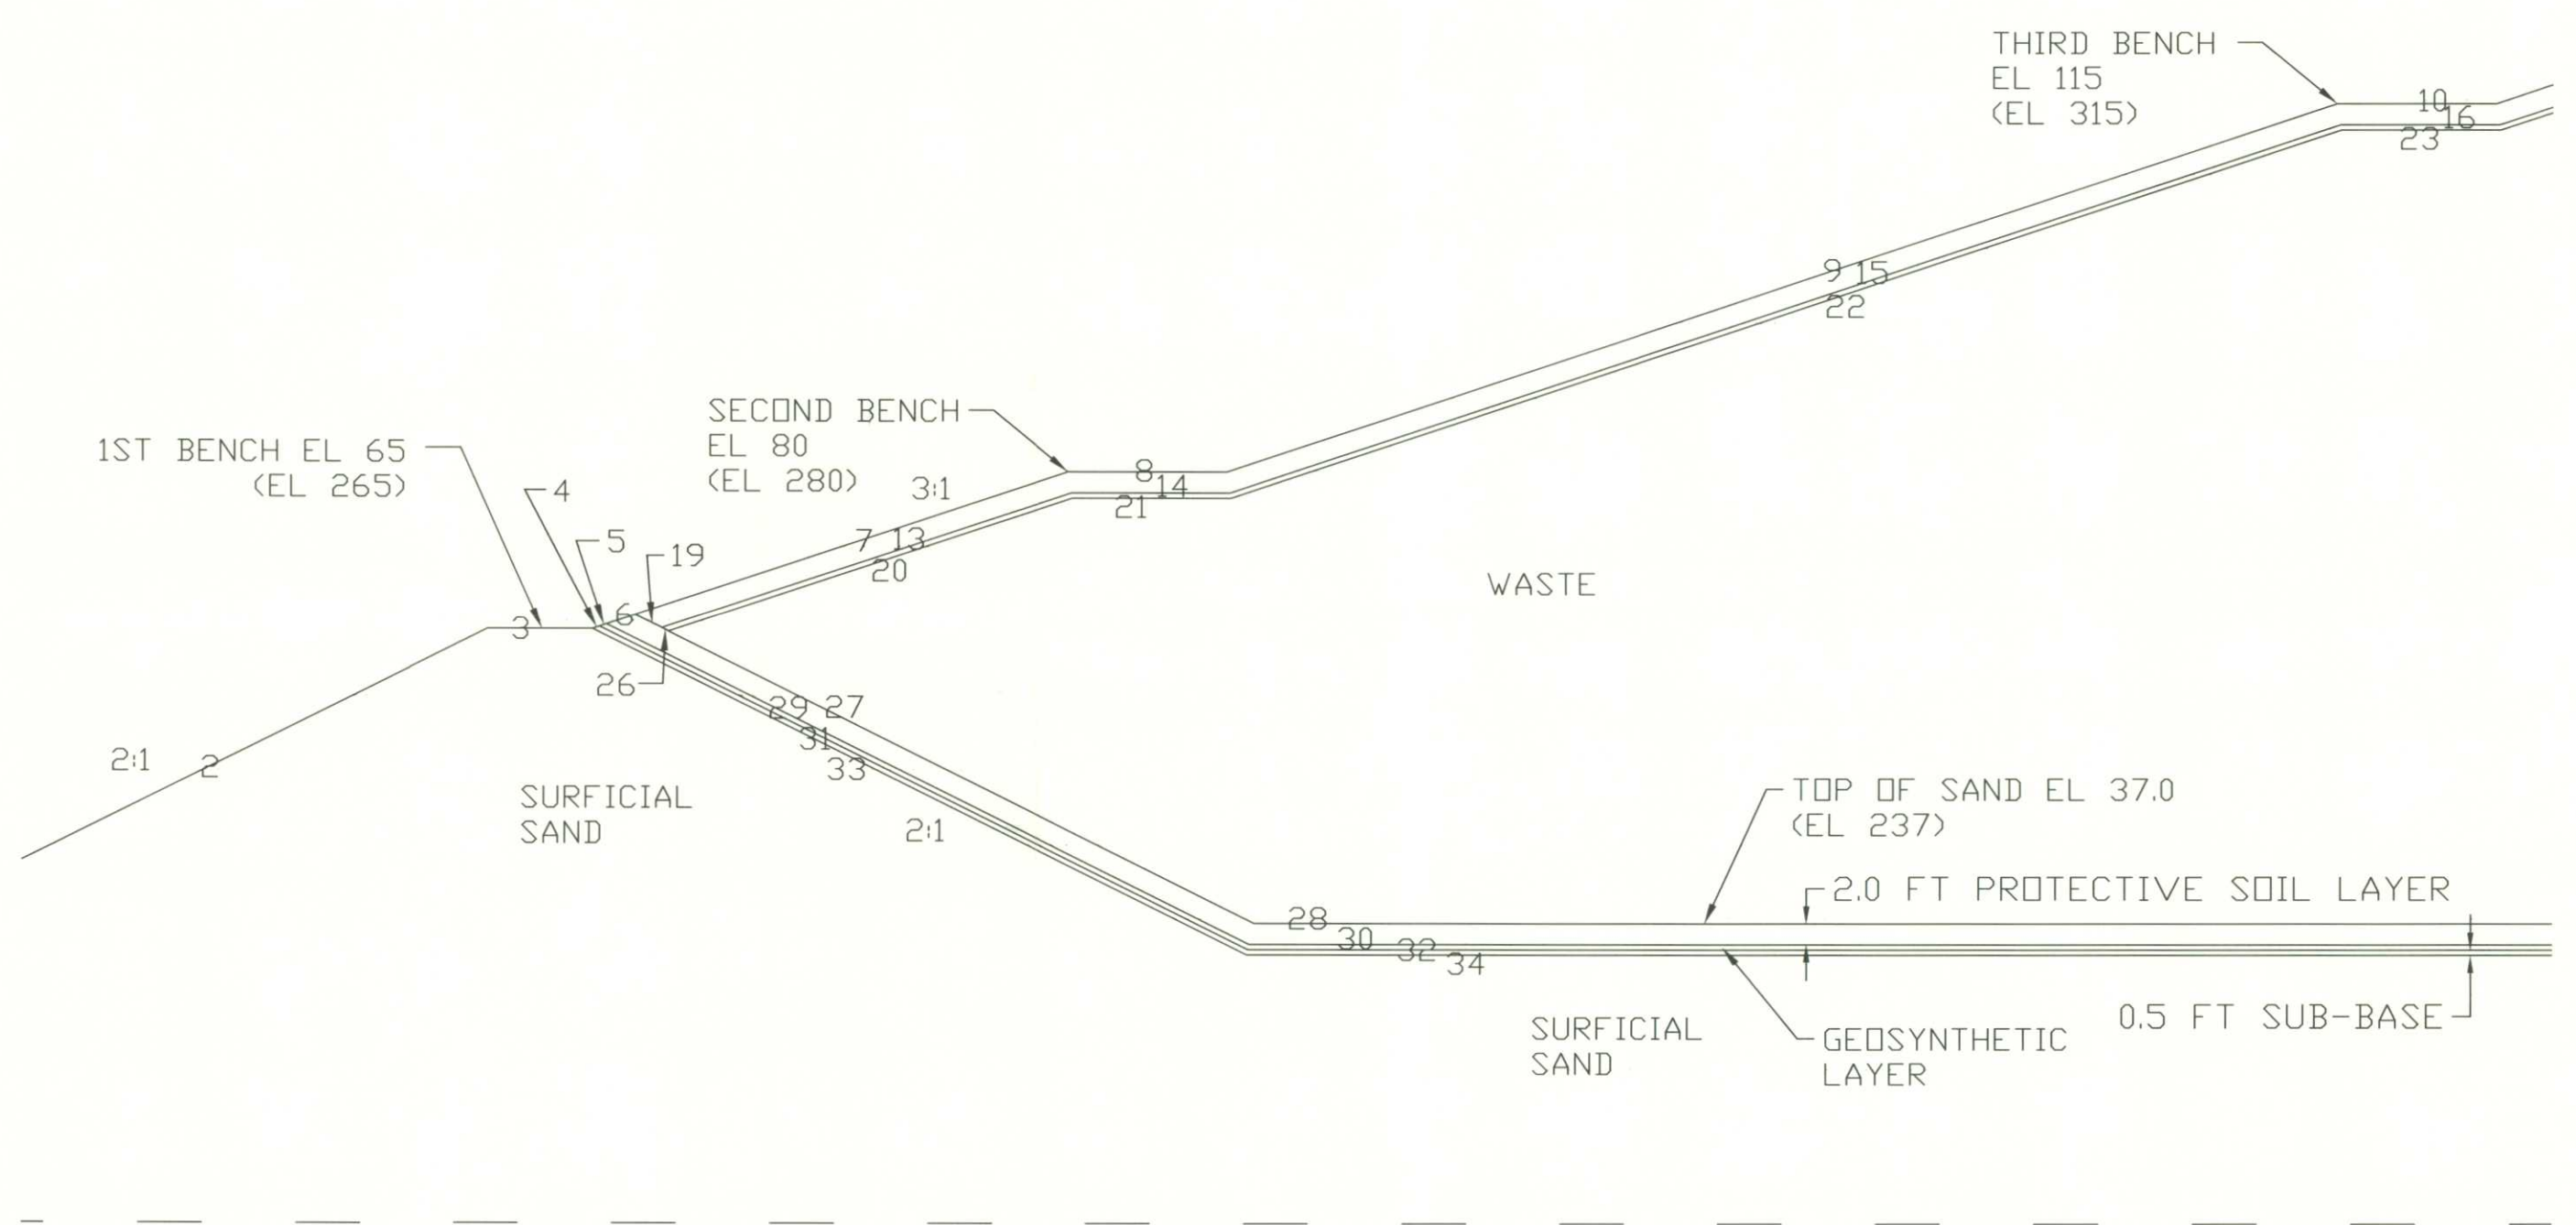

ZOOMED IN VIEW OF SECTION 1
 NO SCALE
 2/2

FLORIDA DEPARTMENT OF ENVIRONMENTAL PROTECTION
 JUL 21 2005
 SOUTHWEST DISTRICT
 TAMPA

REV	DATE	DESCRIPTION	BY
1			
2			
3			
4			
5			
6			
7			
8			
9			
10			

DRAWING TITLE
**NORTH SECTION PHASE IA
 FILL SEQUENCE HEIGHT INCREASE**

PROJECT TITLE
**SLOPE STABILITY ANALYSIS
 CENTRAL LANDFILL**

CLIENT
**CITRUS COUNTY
 LECANTO FLORIDA**

SCS ENGINEERS
 STEARNS, CONRAD AND SCHMIDT
 CONSULTING ENGINEERS
 3012 U.S. HWY. 301 NORTH, SUITE 200, TAMPA, FL 33619
 PH (813) 821-0080 FAX (813) 821-8757
 FLORIDA CERTIFICATE OF AUTHORIZATION NO. 0000882

DESIGNER: SRF
 CHECKER: JAB
 APPROVER: JAB

CADD FILE:
 095613PHIAINC

DATE:
 JULY 2005

SCALE:
 NTS

DRAWING NO.

© 1992-2005 SCS ENGINEERS, INC. All rights reserved. This drawing is the property of SCS ENGINEERS, INC. and is not to be reproduced without written permission.