
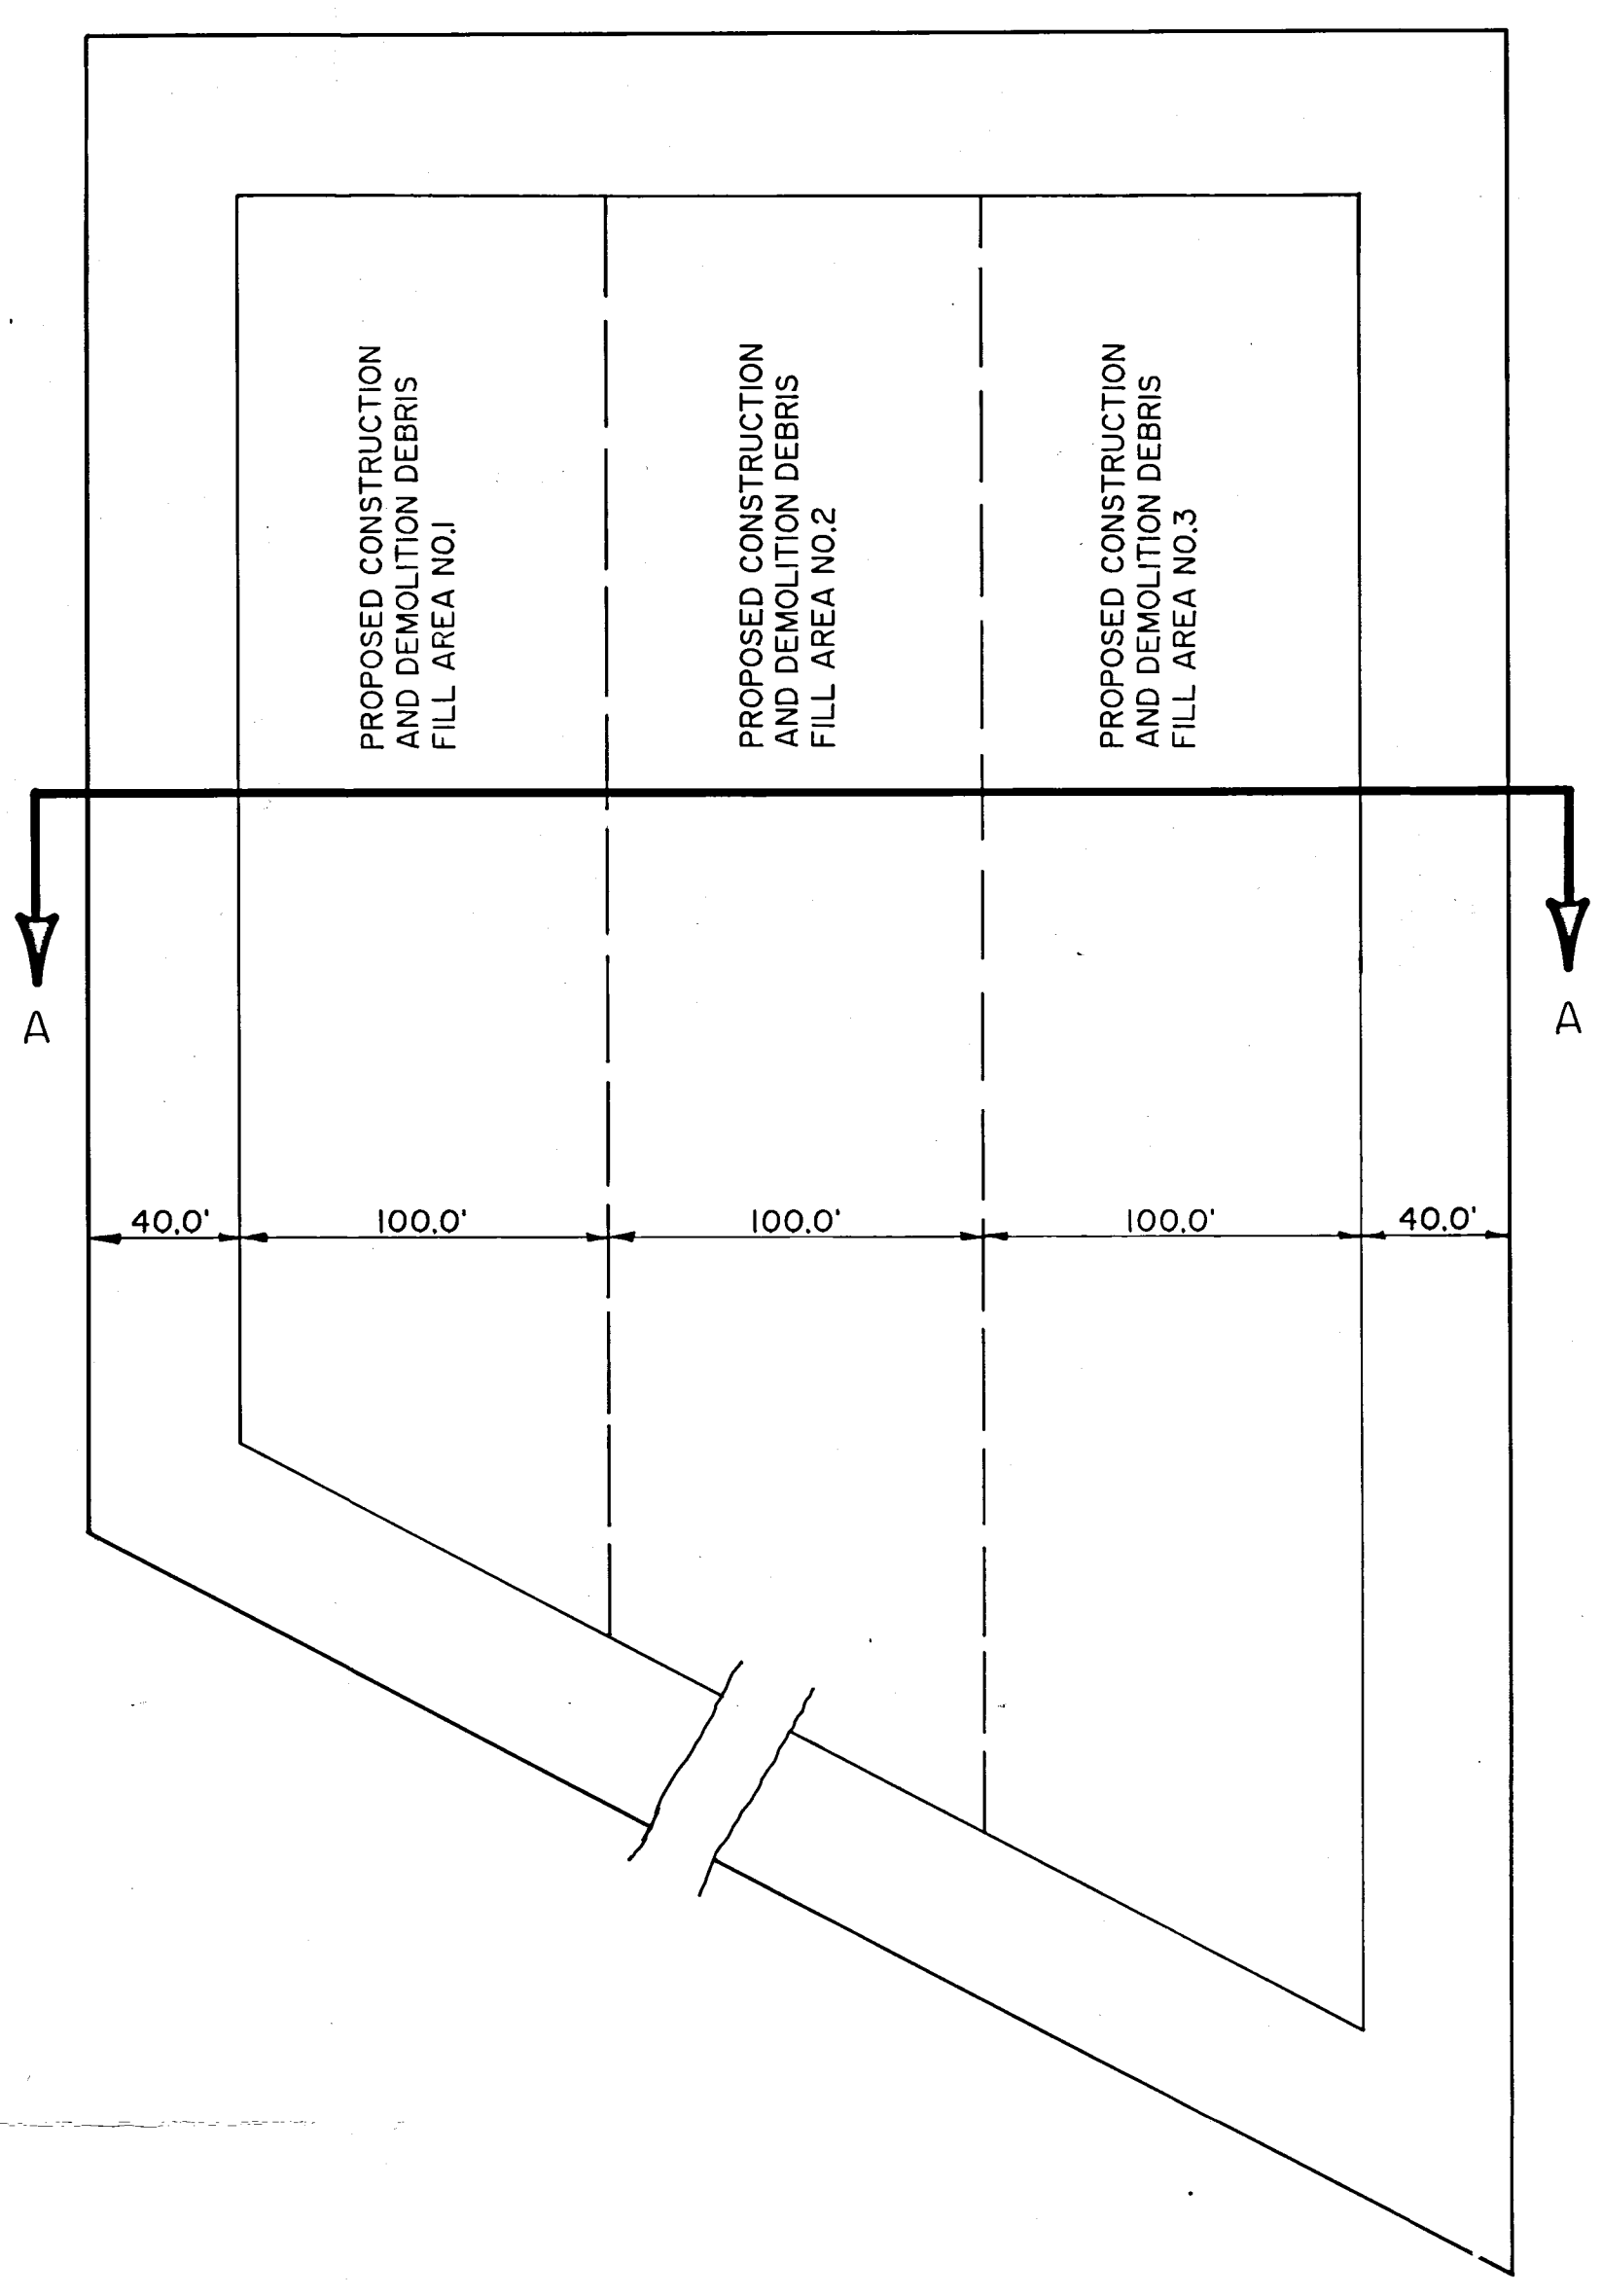




PLAN VIEW

SCALE 1" = 50'

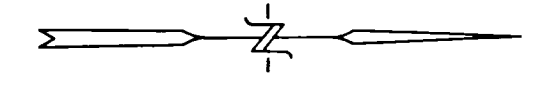



DETAIL A

SCALE 1" = 50'

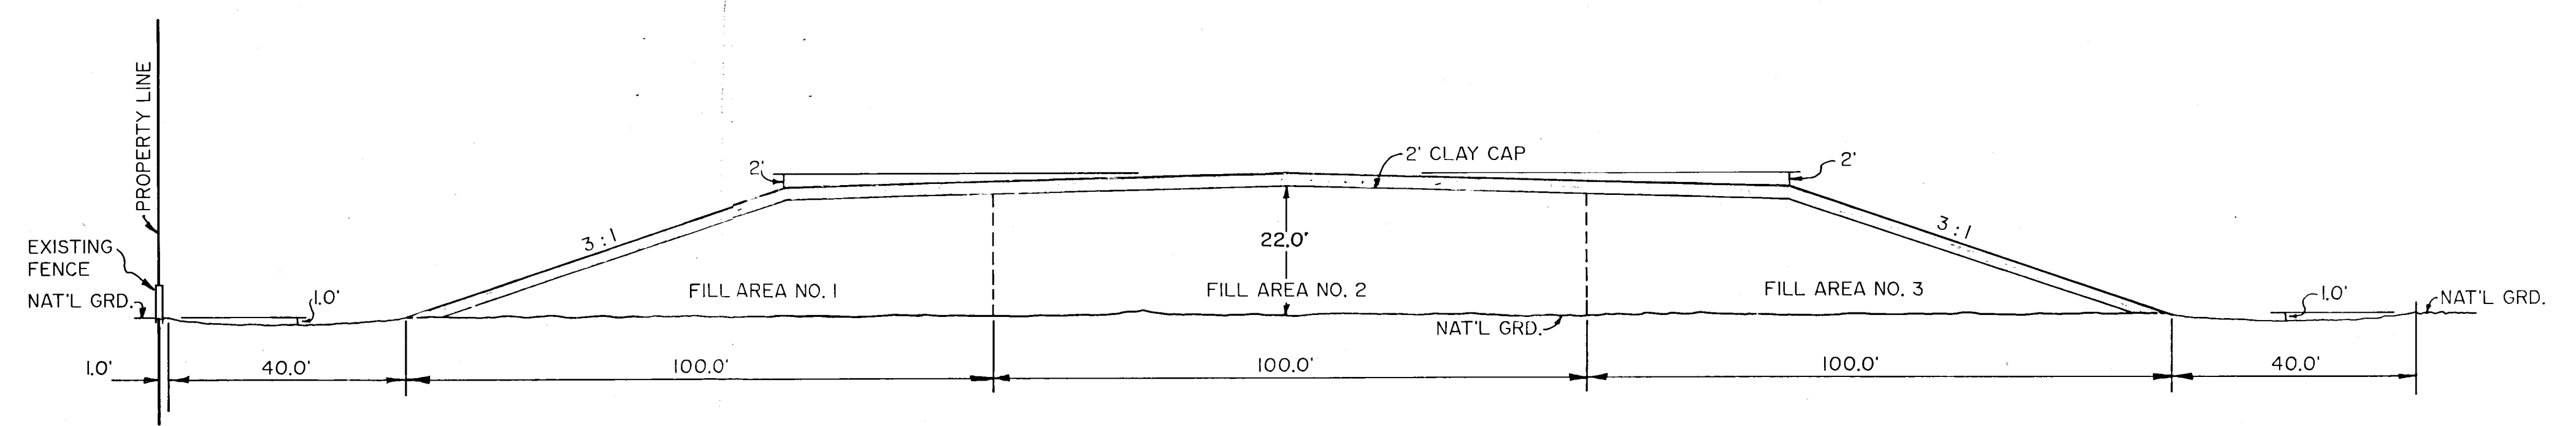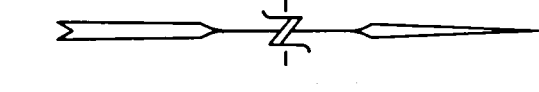

SECTION A-A

SCALE 1" = 20'

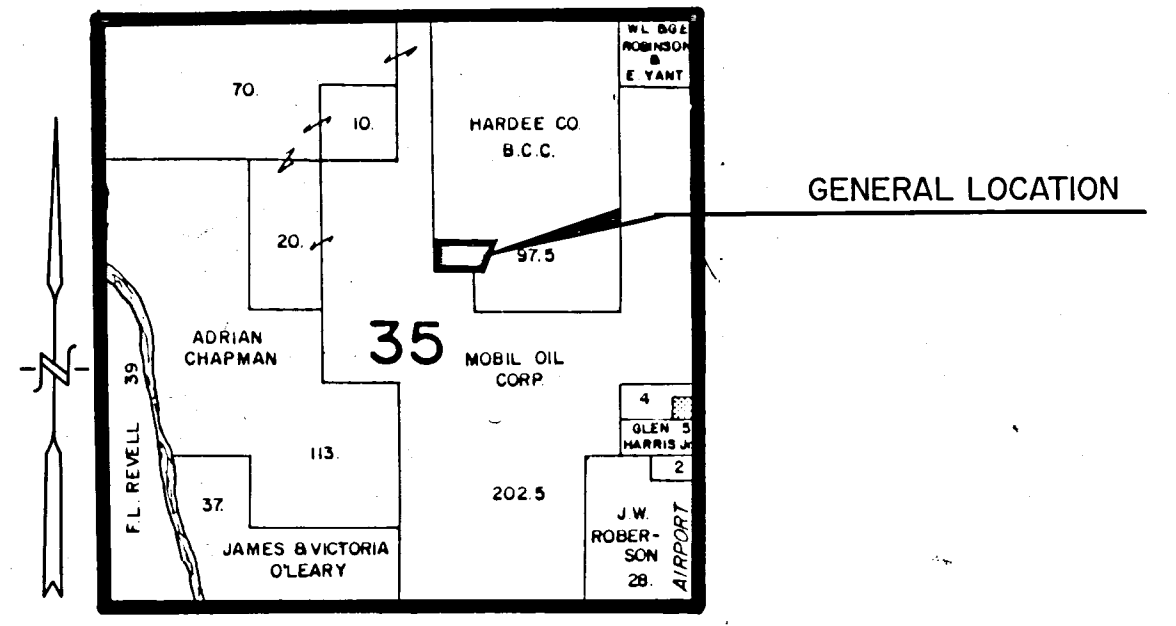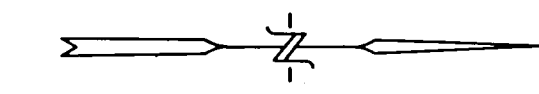


SECTION 35, TOWNSHIP 33 S, RANGE 25 E
HARDEE COUNTY, FLORIDA


REVISIONS			
NO.	BY	DESCRIPTION	DATE

HARDEE COUNTY
PUBLIC WORKS
—LANDFILL—

DATE: 05/21/90	SCALE: SEE SHEET
DRAWN BY: L. SEIBERT	CHECKED BY:
FIELD BOOK: PAGE:	SEC. - TWP. - RGE. 35 - 33 S - 25 E
JOB NO:	SHEET NO: 1 OF 1

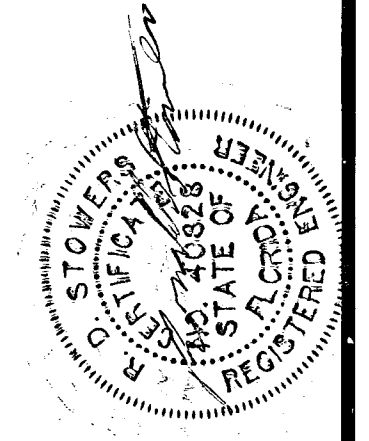

(2)

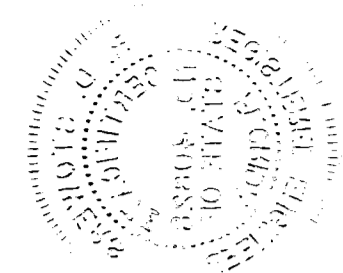

D.E.R.
JUN 18 1990
SOUTHWEST DISTRICT
STAMP