


1435066


1

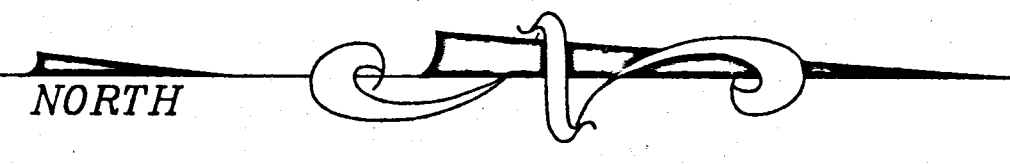


SCALE: 1" = 100'

D.E.R.
JUL 21 1993
SOUTHWEST DISTRICT
TAMPA


- LEGEND**
- POWER AUGER LOCATION
 - ⊕ PIEZOMETER LOCATION
 - MONITORING WELL

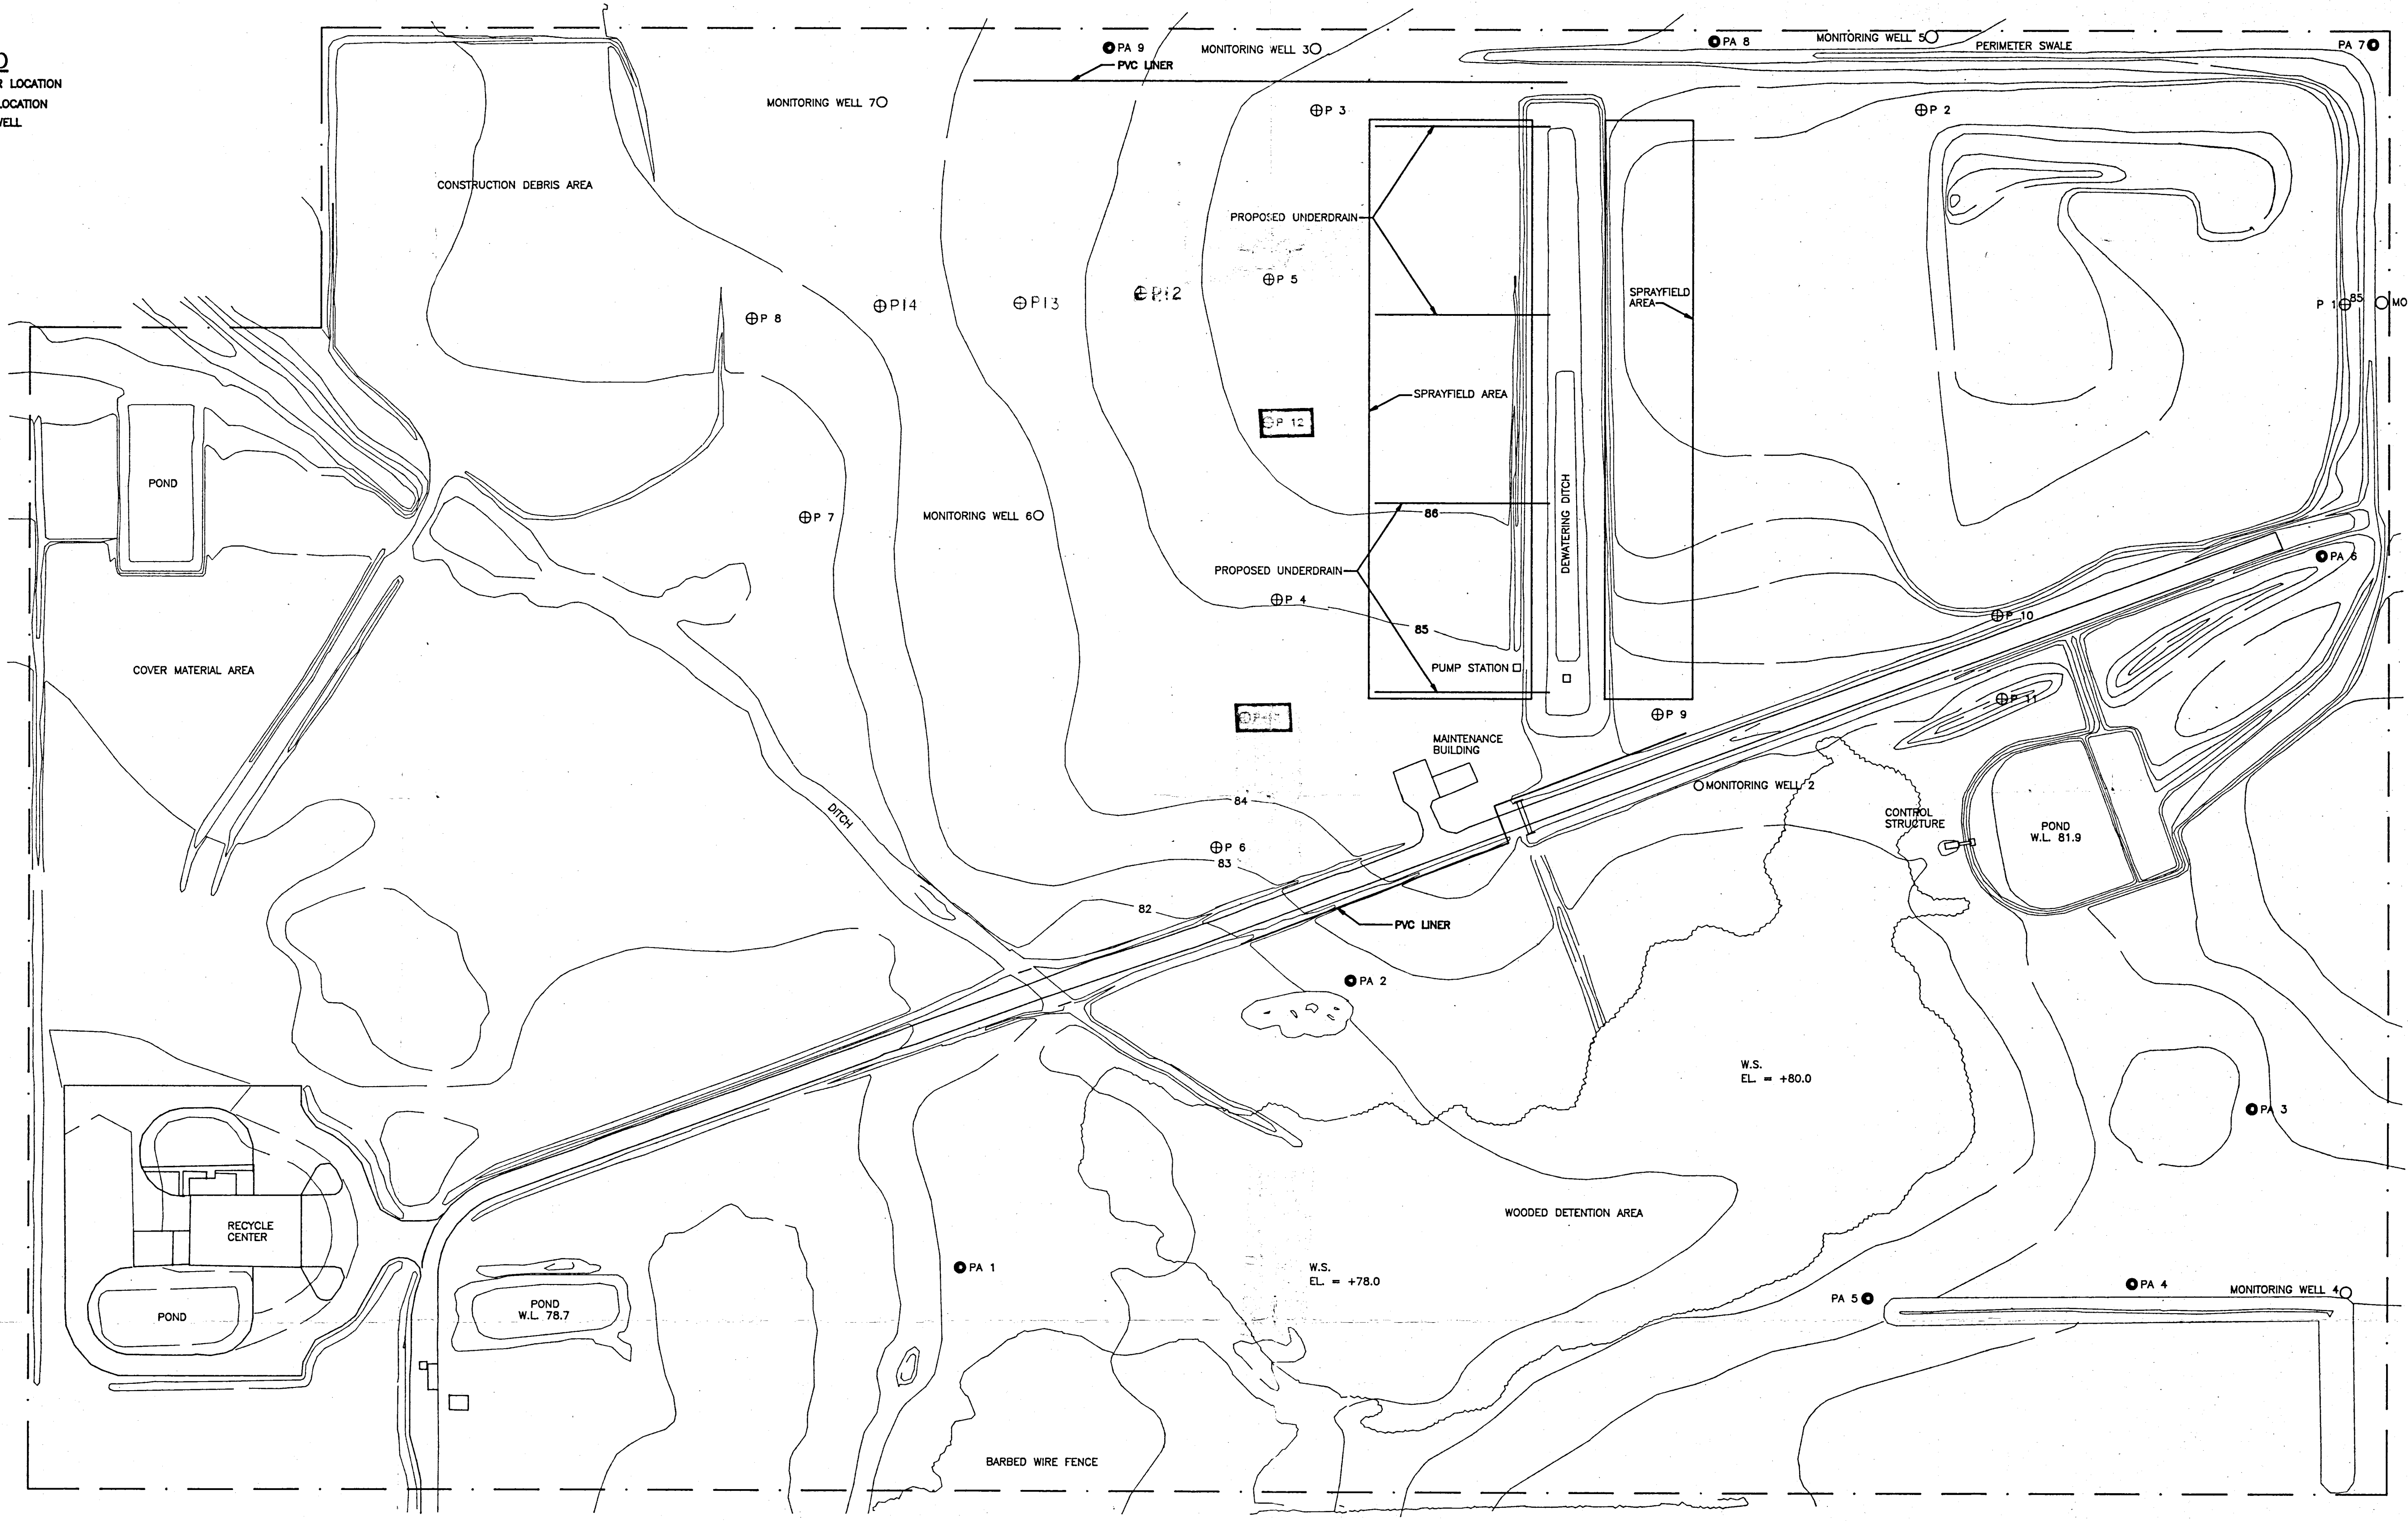

D.E.R.
JUL 21 1993
SOUTHWEST DISTRICT
TAMPA

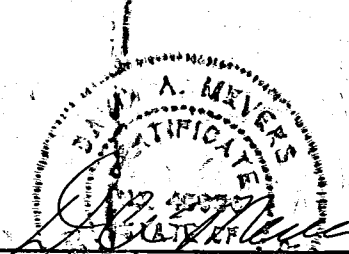
 DAVID A. MEVERS, P.E.
 STATE OF FLORIDA LIC. No. 45950

7/20/93
DATE

PROJECT No. 93-H-103	HYDROGEOLOGIC EVALUATION	
DATE: JULY 1993	HARDEE COUNTY LANDFILL	
SHEET No. 1	WAUCHULA, FLORIDA	

D.E.R.
JUL 21 1993
SOUTHWEST DISTRICT
TAMPA

