


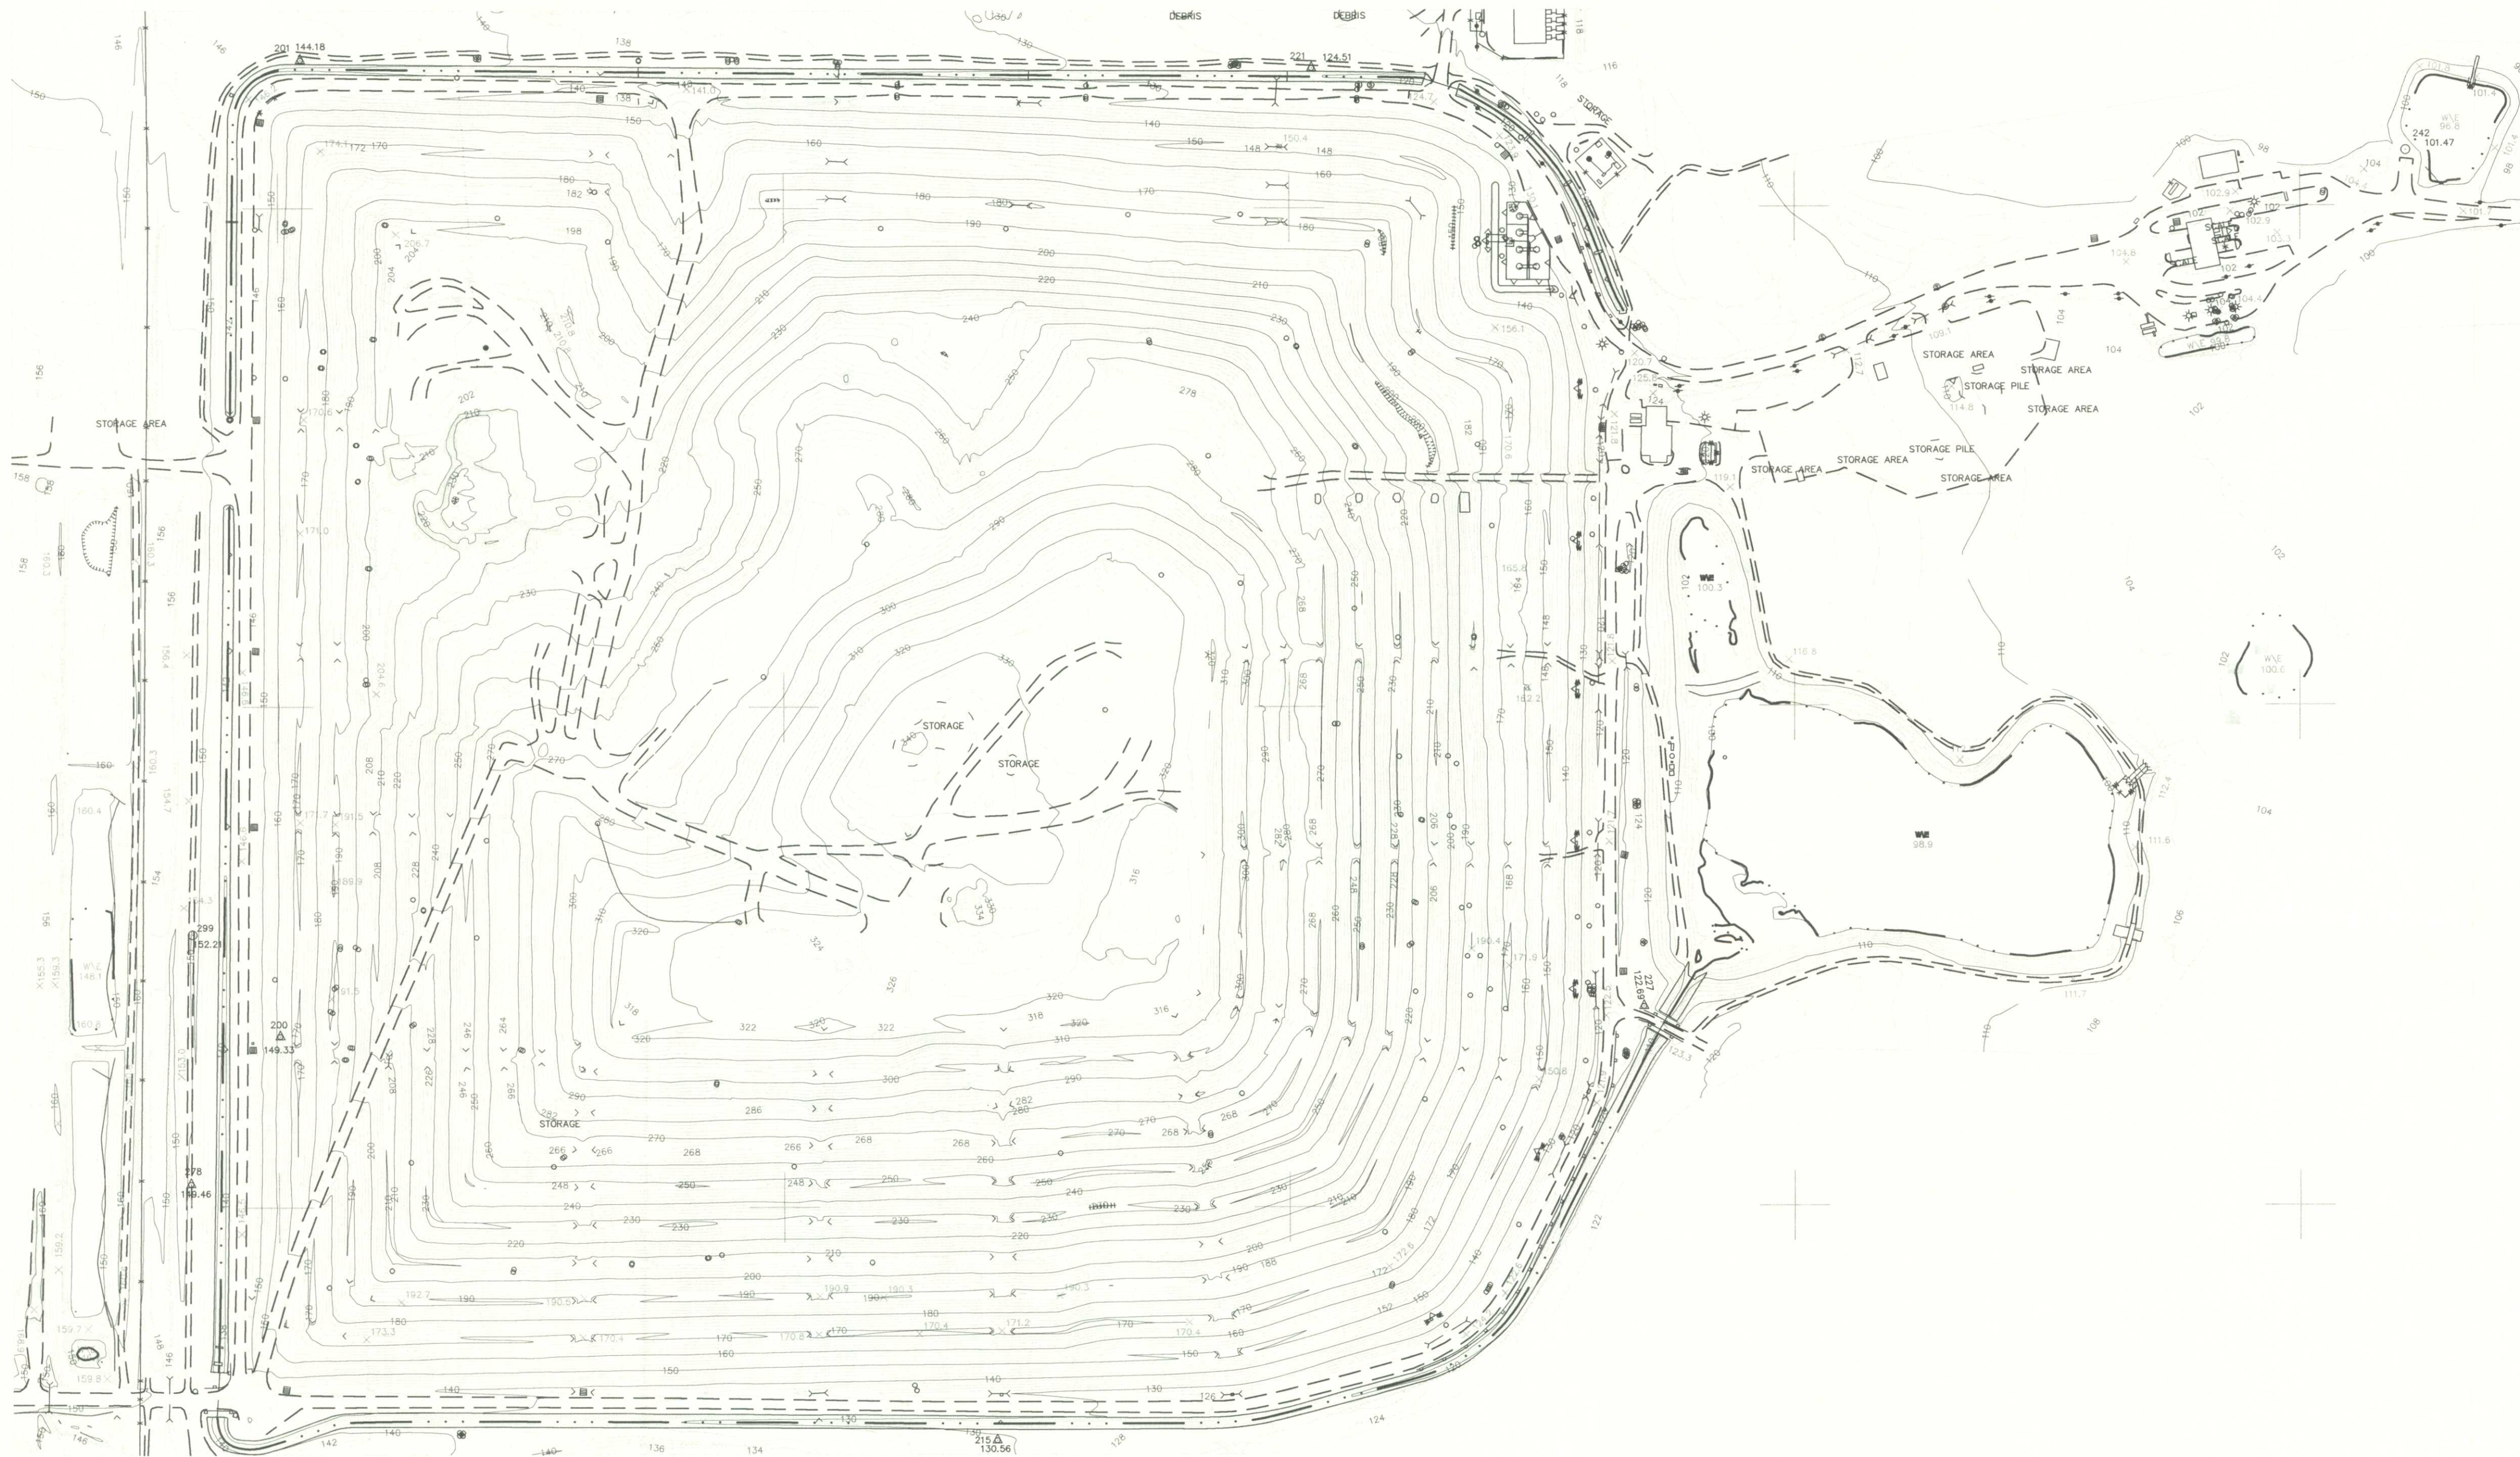

MAP SYMBOLS

- CONTOURS
INDEX 160
INTERMEDIATE 161
DEPRESSION 160 161
- CONTROL POINTS
HORIZONTAL W/ELEV. 329 Δ 139.16
PHOTOGRAMMETRIC ELEV. x 164.8
- DRAINAGE
STREAM OR SHORELINE
CULVERT
MARSH
- ROADS
SECONDARY
PAVED PRKG.
TRAIL
- OTHER FEATURES
BUILDING
VEGETATION
FENCE
AREA OUTLINE
WALL
RETAINING WALL LOW SIDE
RETAINING WALL HIGH SIDE
UTILITY POLE

NOTE: THE POSITIONS OF CONTOURS AND FEATURES WITHIN VEGETATION LINES ARE ESTIMATED. DASHED CONTOURS INDICATE AREAS WHERE THE GROUND IS COMPLETELY OBSCURED BY VEGETATION.


MAP IS NOT FULL AND COMPLETE WITHOUT REPORT TITLED:

"REPORT OF AERIAL TOPOGRAPHIC SURVEY, AND ORTHOPHOTO, FROM AERIAL PHOTOGRAPHY OF AUGUST 06, 2014" DUVAL COUNTY FL. AUGUST 06, 2014

MAP INTENDED TO BE DISPLAYED AT A SCALE OF 1"=200' OR SMALLER.



SCALE: 1"=200'
CONTOUR INTERVAL: 2'

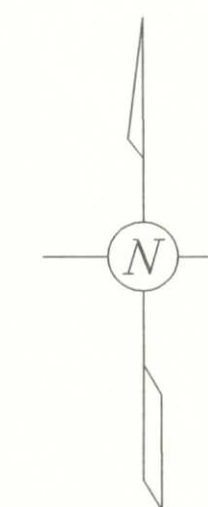

WASTE MANAGEMENT, INC. OF FLORIDA

AERIAL TOPOGRAPHIC SURVEY OF
TRAIL RIDGE LANDFILL

FILE: TRAIL RIDGE-06-15.dwg

JOB NO. 07815c

PHOTOGRAPHED: JUNE 14, 2015
COMPILED: JUNE 2015

Received

AUG 24 2015

FDEP