

W. Pasco Cl 1
gas file



PASCO COUNTY, FLORIDA

DADE CITY (352) 521-4274
LAND O' LAKES (813) 996-7341
NEW PORT RICHEY (813) 847-8145

UTILITIES SERVICES BRANCH
PUB. WKS./UTILITIES BLDG. S-213
7530 LITTLE ROAD
NEW PORT RICHEY, FL 34654

August 13, 1996

RECEIVED
AUG 14 1996
Department of Environmental Protection
BY _____
SOUTHWEST DISTRICT

Ms. Allison Amram
Environmental Specialist III
Waste Management Section
Florida Department of
Environmental Protection
3804 Coconut Palm Drive
Tampa, Florida 33619

RE: West Pasco Class I Sanitary Landfill
Groundwater Contour Map

Dear Ms. Amram:

Pursuant to 62-701.510(9)(a)(9) Florida Administrative Code enclosed please find a groundwater contour map which indicates ground water elevations and flow directions for the referenced facility. This completes the Jan-June semi-annual monitoring submittal. Analytical results and a summary of exceeded water quality standards have previously been submitted under separate cover. This site is scheduled for sampling in August, 1996 for the second semi-annual monitoring period (July-Dec).

If you have any questions please feel free to contact me.

Sincerely,


Candia E. Mulhern
Laboratory Manager

CEM/as

Enclosure

cc: Douglas S. Bramlett, Assistant County Administrator (Utilities Services)
Robert J. Sigmond, Utilities Fiscal Services/Special Projects Director
Vincent Mannella, Solid Waste Facility Manager

PROFESSIONAL ENGINEER
 LICENSE NO. 12345
 GEORGE W. BELL
 12345
 12345

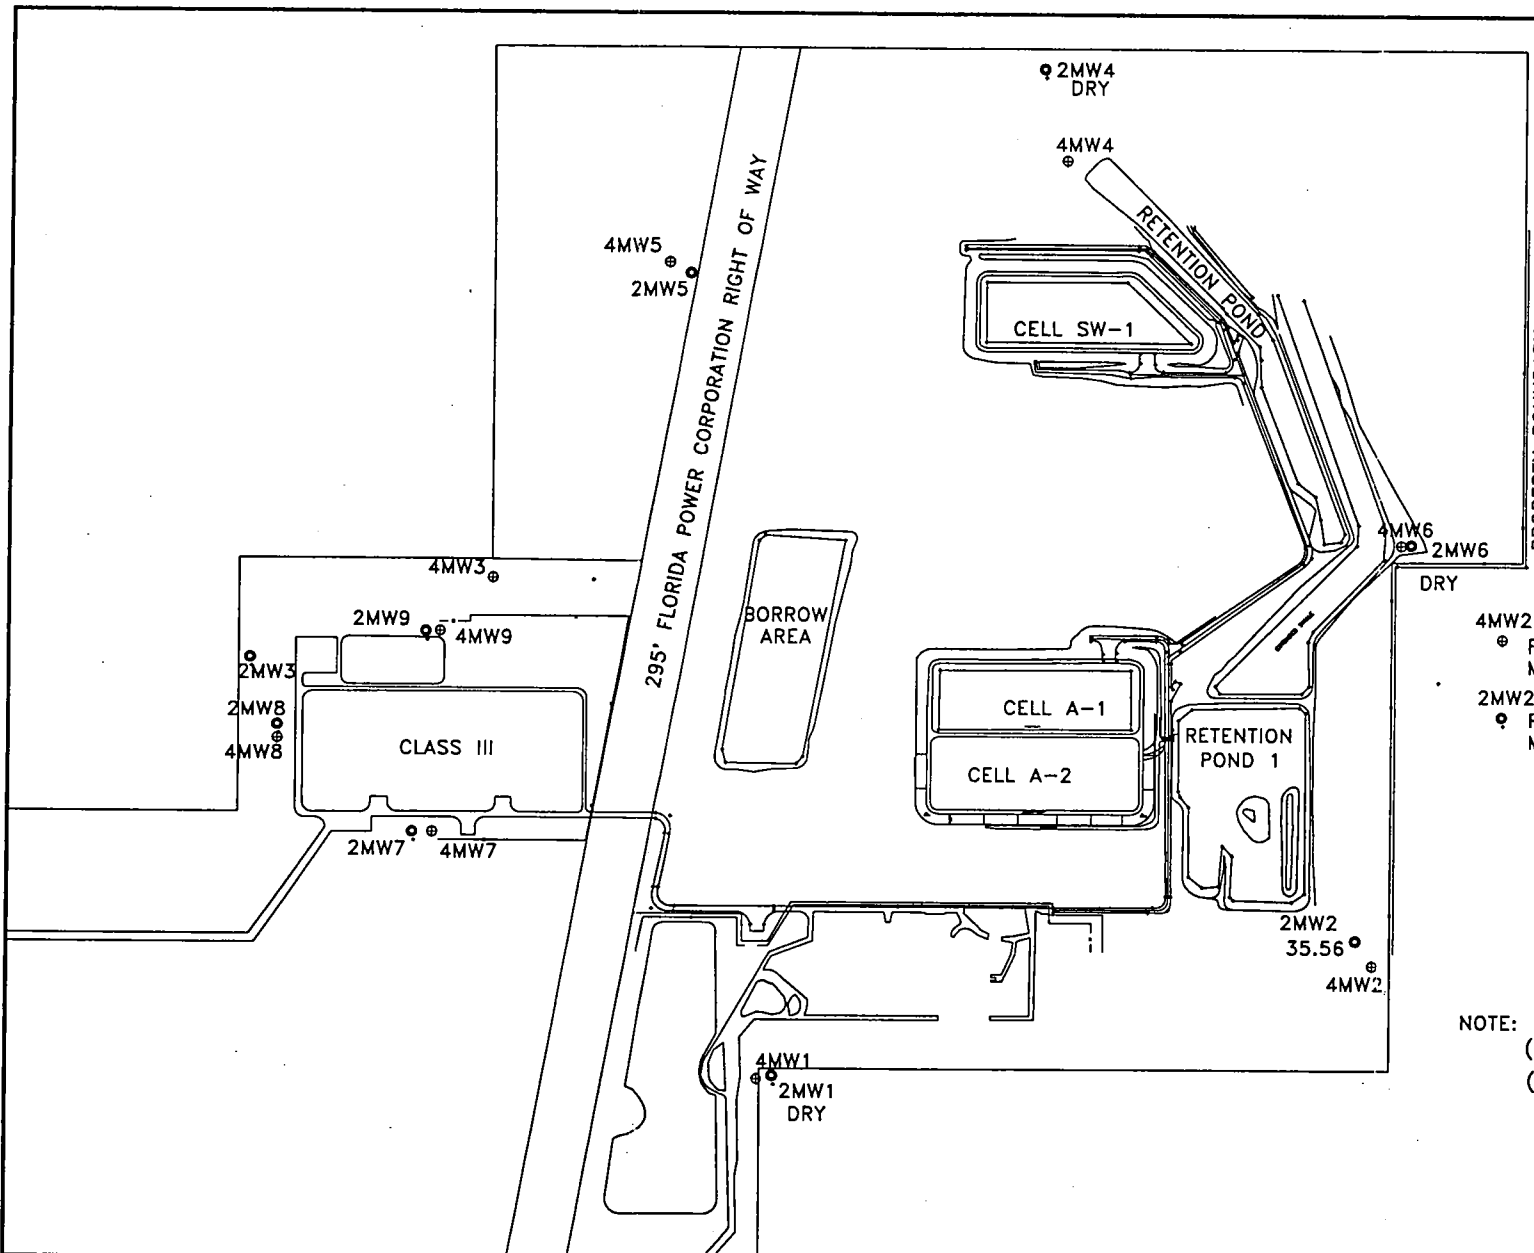

EXPLANATION

- 4MW2
⊕ FLORIDA AQUIFER GROUND-WATER MONITORING WELL AND DESIGNATION
- 2MW2
⊙ FLORIDA AQUIFER GROUND-WATER MONITORING WELL AND DESIGNATION

NOTE:

- (4MW)=4" PVC FLORIDAN AQUIFER WELL
- (2MW)=2" PVC SURFICIAL AQUIFER WELL



Scale In Feet
 Prepared/Date: JFW 08/05/96
 Checked/Date: GWE 08/08/96

ACAD=41508692

West Pasco Class I Landfill
 Pasco County
 Board of County Commissioners
 Utility Services Branch
 Pasco County, Florida




Ground-Water Monitoring

Surficial Aquifer Water Table Map
 MARCH 1996

Project 40141-5-0869

Figure 1

GEORGE W. ELLIS, P.E.
 LICENSE NO. 10000
 PROFESSIONAL ENGINEER
 STATE OF FLORIDA

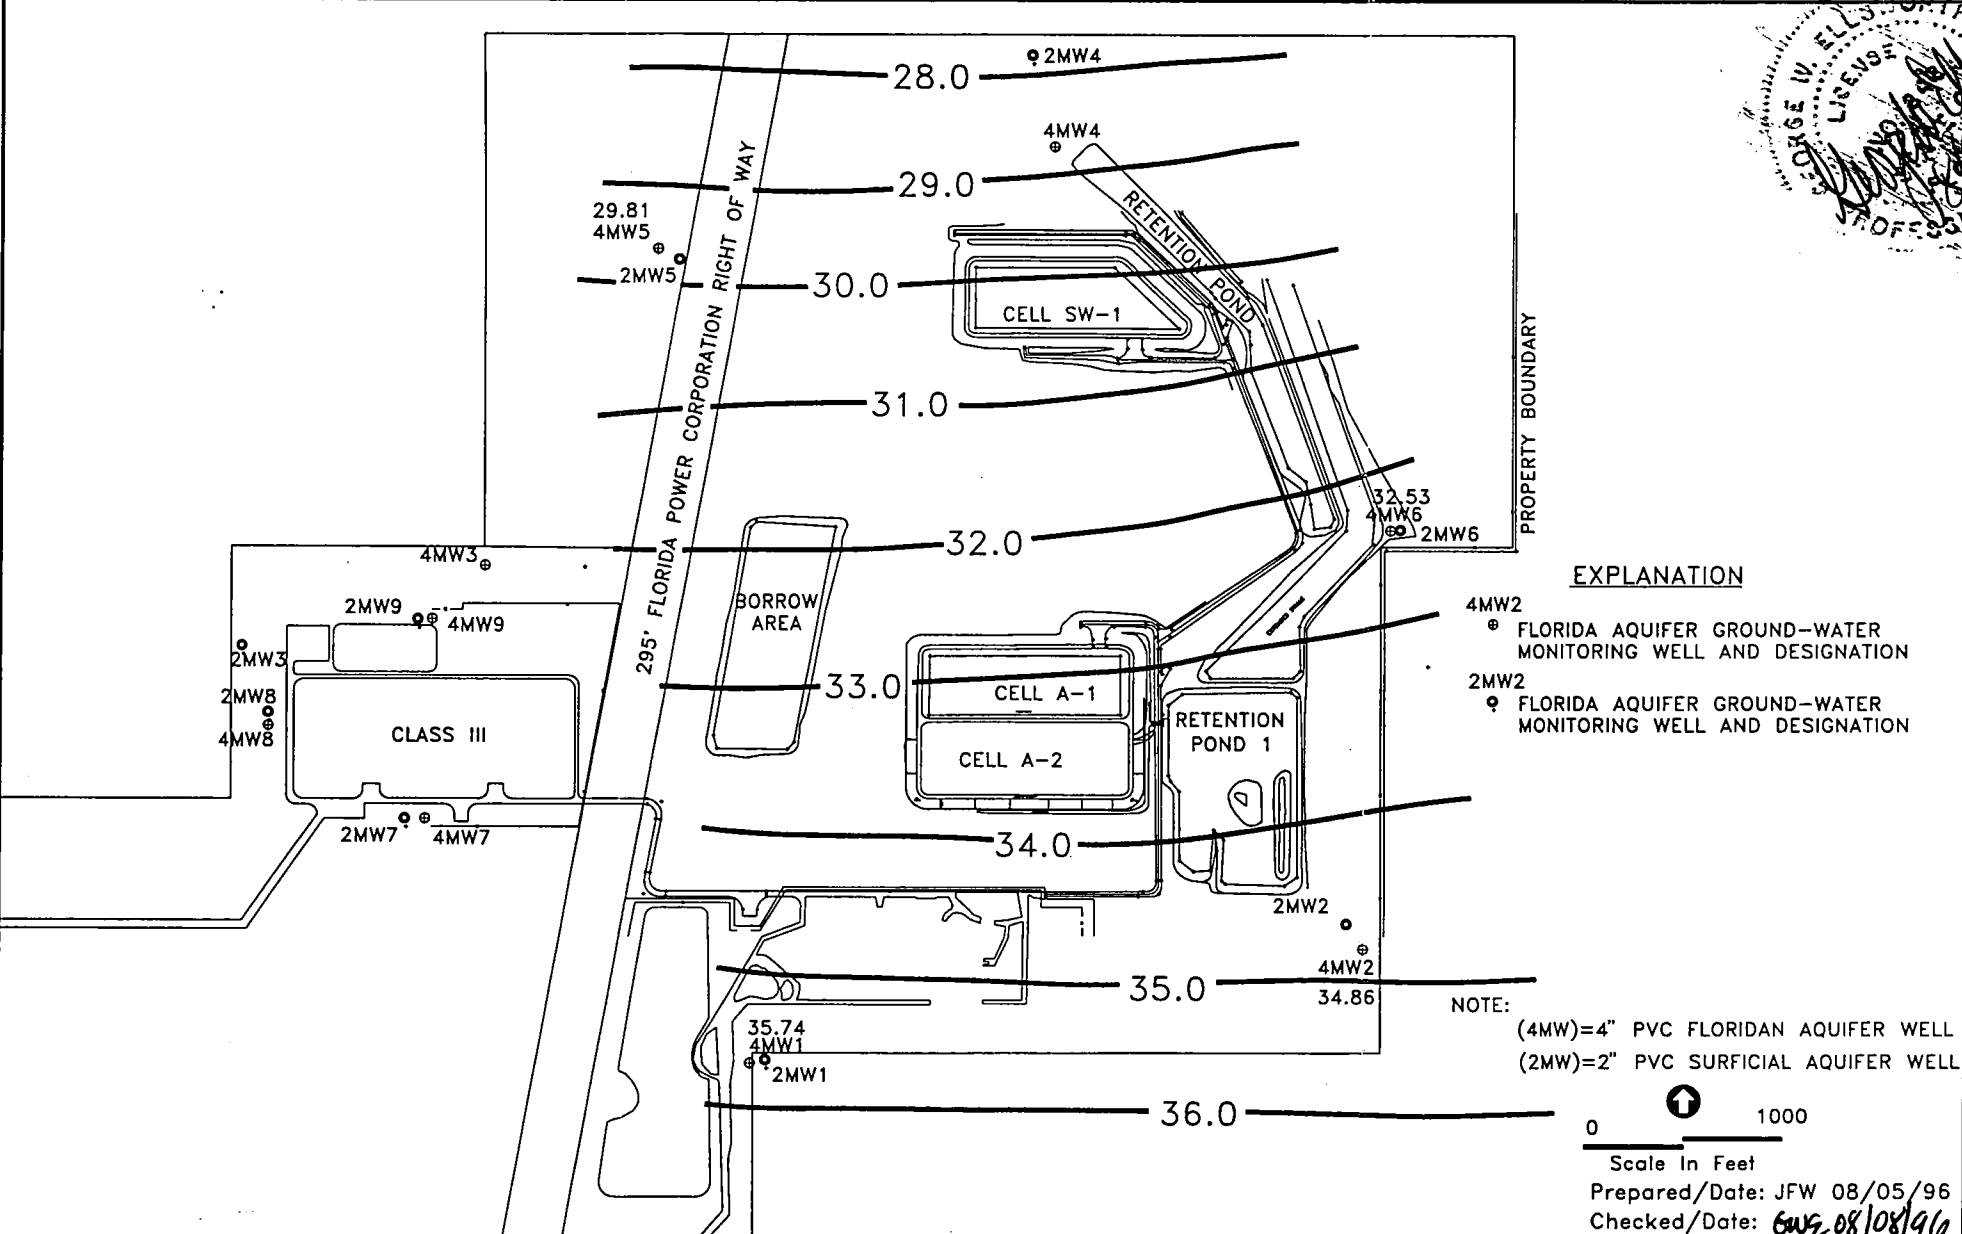

EXPLANATION

- ⊕ 4MW2 FLORIDA AQUIFER GROUND-WATER MONITORING WELL AND DESIGNATION
- ⊙ 2MW2 FLORIDA AQUIFER GROUND-WATER MONITORING WELL AND DESIGNATION

NOTE:

(4MW)=4" PVC FLORIDAN AQUIFER WELL
 (2MW)=2" PVC SURFICIAL AQUIFER WELL



Prepared/Date: JFW 08/05/96
 Checked/Date: *GWZ 08/08/96*

ACAD=41508692

West Pasco Class I Landfill
 Pasco County
 Board of County Commissioners
 Utility Services Branch
 Pasco County, Florida

LAW
 ENGINEERING AND ENVIRONMENTAL
 SERVICES

Ground-Water Monitoring
 Floridan Aquifer Potentiometric Surface Map
 MARCH 1996
 Project 40141-5-0869 Figure 2