



OWNER: FRIENDS RECYCLING, LLC
PARCEL: 21480-000-00
ZONING: M-1
LAND USE: MI-SD

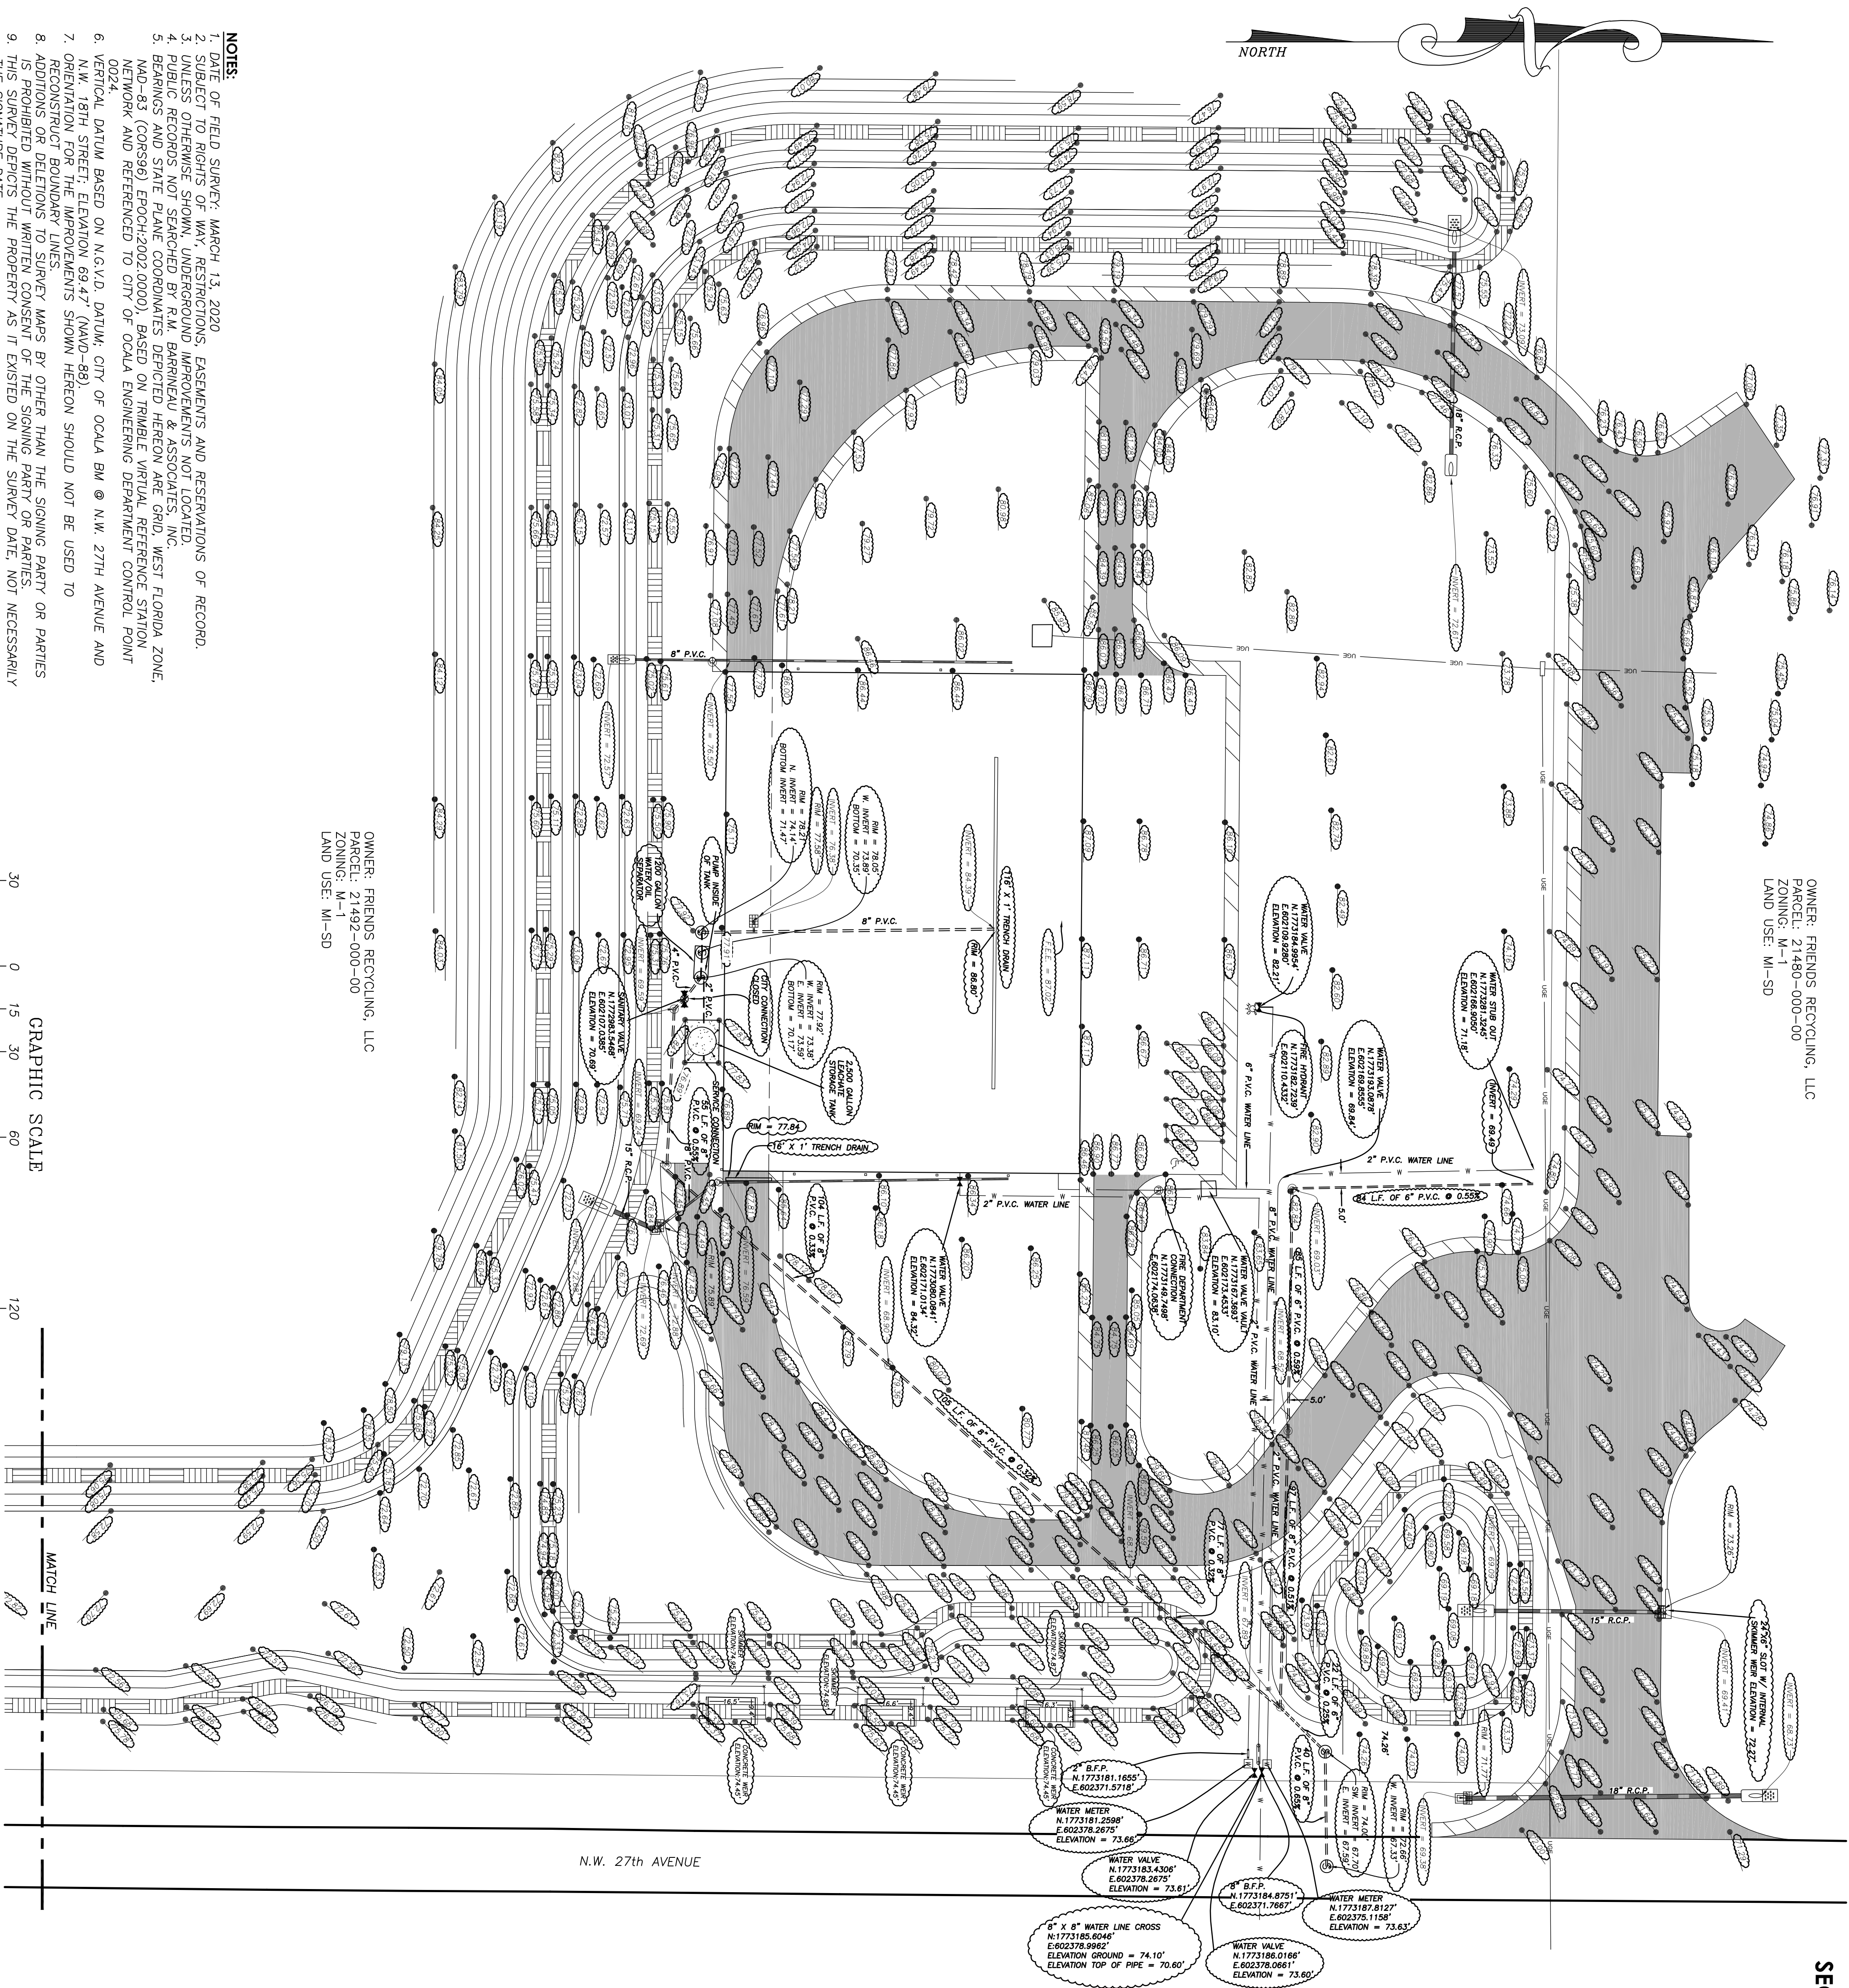


OWNER: FRIENDS RECYCLING, LLC
PARCEL: 21492-000-00
ZONING: M-1
LAND USE: MI-SD

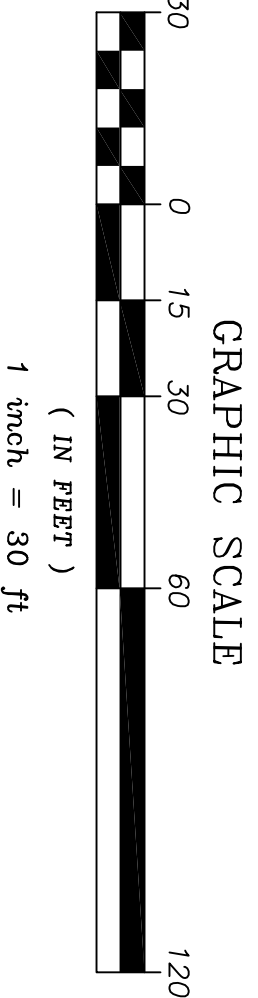

- NOTES:**
1. DATE OF FIELD SURVEY: MARCH 13, 2020
 2. SUBJECT TO RIGHTS OF WAY, RESTRICTIONS, EASEMENTS AND RESERVATIONS OF RECORD.
 3. SURVEY OF THE PROPERTY LINES AND INTERESTS OF THE CITY OF OCALA, FLORIDA.
 4. PUBLIC RECORDS NOT SEARCHED BY R.M. BARRINEAU & ASSOCIATES, INC.
 5. BEARINGS AND STATE PLANE COORDINATES DEPICTED HEREON ARE GRID, WEST FLORIDA ZONE, NAD-83 (GORS96) EPOCH(2002.0000), BASED ON TRIMBLE VIRTUAL REFERENCE STATION NETWORK AND REFERENCED TO CITY OF OCALA ENGINEERING DEPARTMENT CONTROL POINT 0024.
 6. VERTICAL DATUM BASED ON N.G.V.D. DATUM; CITY OF OCALA BM @ N.W. 27TH AVENUE AND N.W. 18TH STREET; ELEVATION 69.47' (NAVD-88).
 7. ORIENTATION FOR THE IMPROVEMENTS SHOWN HEREON SHOULD NOT BE USED TO RECONSTRUCT BOUNDARY LINES.
 8. ADDITIONS OR DELETIONS TO SURVEY MAPS BY OTHER THAN THE SIGNING PARTY OR PARTIES HEREON SHALL BE AT THE SIGNING PARTY'S RISK AND WITHOUT THE SIGNING PARTY'S LIABILITY.
 9. THIS SURVEY DEPICTS THE PROPERTY AS IT EXISTED ON THE SURVEY DATE, NOT NECESSARILY THE SIGNATURE DATE.
 10. THIS SURVEY HAS BEEN PREPARED FOR THE EXCLUSIVE BENEFIT OF THE PARTY(IES) NAMED HEREON, AND SHALL NOT BE DUPLICATED OR RELIED UPON BY ANY OTHER INDIVIDUAL OR ENTITY WITHOUT AUTHORIZATION FROM R.M. BARRINEAU & ASSOCIATES, INC.

**SECTION 02, TOWNSHIP 15 SOUTH, RANGE 21 EAST
MARION COUNTY, FLORIDA**

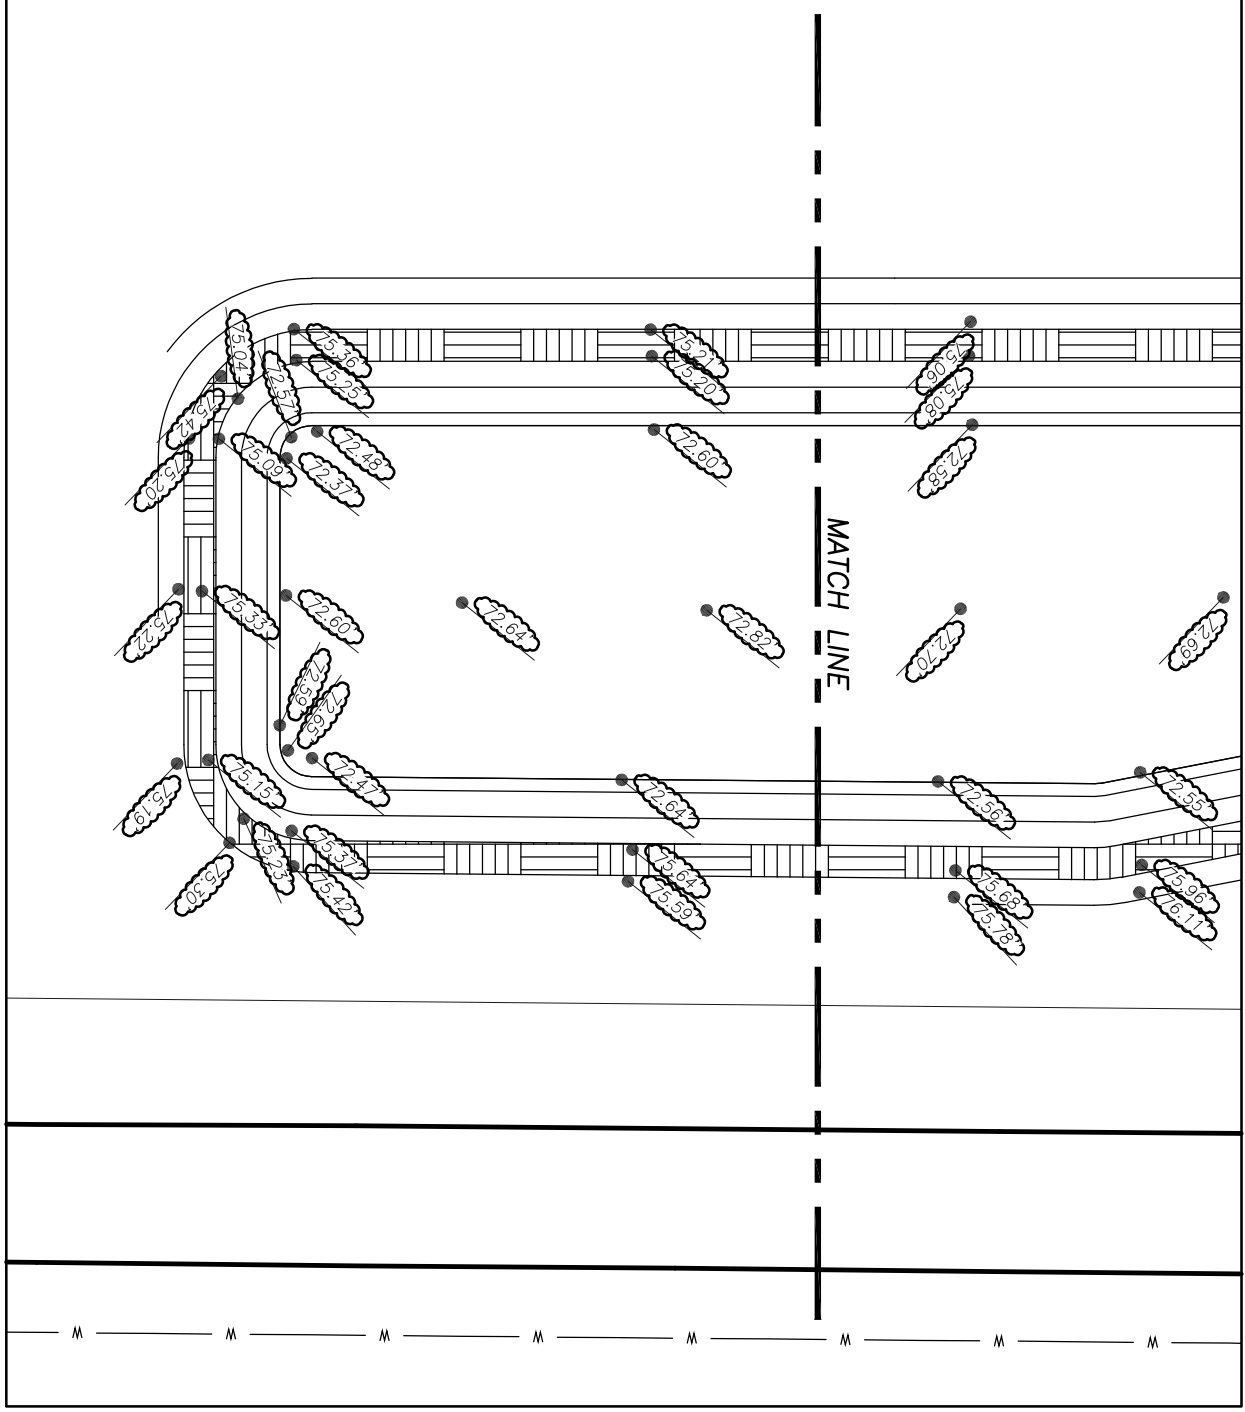


“AS-BUILT SURVEY”
* = AS-BUILT - NO CHANGE
☁ = AS-BUILT

“ ADDITIONS OR DELETIONS TO THIS SURVEY DRAWING BY OTHER THAN THE SIGNING PARTY OR PARTIES IS PROHIBITED WITHOUT THE WRITTEN CONSENT OF THE SIGNING PARTY OR PARTIES ”

SURVEYOR'S CERTIFICATION:
I HEREBY CERTIFY THAT A RECENT SURVEY WAS MADE UNDER MY RESPONSIBLE DIRECTION AND SUPERVISION FOR THE SPECIFIC PURPOSE OF SHOWING AS-BUILT CONSTRUCTION. I FURTHER CERTIFY THAT THE SURVEY REPRESENTED HEREON MEETS THE STANDARDS PROVIDED AS SET FORTH IN THE FLORIDA BOARD OF SURVEYORS' PRACTICE AS SET FORTH IN THE FLORIDA STATUTES AND ADMINISTRATIVE CODE, PURSUANT TO SECTION 472.027, FLORIDA STATUTES.

SIGNATURE DATE: _____ TRAVIS P. BARRINEAU, P.S.M. - LS 6897
TRANS@BARRINEAU.COM OF R.M. BARRINEAU & ASSOCIATES, INC.
NOT VALID WITHOUT THE SIGNATURE AND THE ORIGINAL REEDED SEAL OF A FLORIDA LICENSED SURVEYOR AND MAPPER

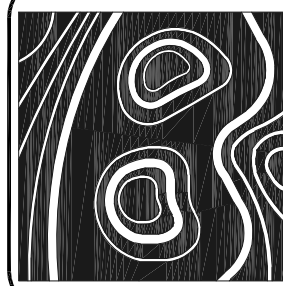

R.M. BARRINEAU
AND ASSOCIATES
PROFESSIONAL SURVEYORS & MAPPERS
Oakhurst Professional Park • 1309 S.E. 25th Loop • Suite 103 • Ocala, FLORIDA 34471
PHONE (352) 622-3133 • FAX (352) 389-3771 • www.rmBarrineau.com
REGINALD M. BARRINEAU, P.S.M., FOUNDER • CERTIFICATE OF AUTHORIZATION NO. LS 6901
TRAVIS P. BARRINEAU, P.S.M. - LS 6897

DRAWN:	C.A.M.
REVISED:	
REVISED:	
CHECKED:	T.P.B.
APPROVED:	T.P.B.
SCALE:	1" = 30'

NO.	REVISIONS	BY	DATE
3.	CHANGE SIZE OF TANK	TPB	6/9/20
2.	ADD 2" WATER LINE	TPB	5/19/20
1.	ADD SANITARY CLEAN OUTS	CAM	3/27/20

REFERENCES:
F.B. 627, PGS. 1-5

**AS-BUILT SURVEY FOR:
CITY WIDE RECYCLING CENTER**

JO.# 18217
DWG.# 18217 ASBR4
SHT 1 OF 1

FILE:

















