
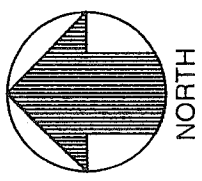


RECEIVED
JAN 08 2007
Central Dist. DEP

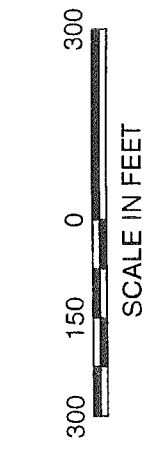

LEGEND

- APPROXIMATE PROPERTY BOUNDARY
- - - EXISTING GROUND CONTOUR (SEE NOTE 1)
- TREE LINE
- UNIMPROVED / DIRT ROAD
- IMPROVED / PAVED ROAD
- FENCE
- SPOT ELEVATION
- ⊗ MW-8 EXISTING MONITORING WELL
- ⊗ MW-FL2 EXISTING FLORIDAN AQUIFER MONITORING WELL
- ⊕ MW-8R RELOCATED MONITORING WELL
- ⊕ MW-FL2R RELOCATED FLORIDAN AQUIFER MONITORING WELL
- ⊕ MW-9* PROPOSED MONITORING WELL
- ⊕ MW-FL5* PROPOSED FLORIDAN AQUIFER MONITORING WELL

NOTES:

1. AERIAL TOPOGRAPHIC MAP PREPARED BY LANDAIRMAPPING, INC. AND COMPILED FROM PHOTOGRAPH DATED JUNE 2006. CONTOURS PORTRAYED AS DASHED OR BROKEN LINES REPRESENT AREAS OF DENSE VEGETATION AND SHOULD BE CONSIDERED APPROXIMATE. THIS MAP HAS NOT BEEN FIELD VERIFIED. THIS MAP SHOULD BE FIELD VERIFIED PRIOR TO USE AS A BASIS FOR CONSTRUCTION.
2. HORIZONTAL AND VERTICAL CONTROL WAS ESTABLISHED BY LANDAIR MAPPING, INC. HORIZONTAL COORDINATE VALUES ARE BASED UPON THE NORTH AMERICAN DATUM OF 1983 (NAD83), FLORIDA EAST ZONE. CONTOURS AND SPOT ELEVATIONS ARE BASED ON THE NATIONAL GEODETIC VERTICAL DATUM OF 1929 (NGVD29).

GROUND WATER MONITORING NETWORK

KEENE ROAD SOUTH CLASS III LANDFILL



GeoSyntec Consultants
TAMPA, FLORIDA

PROJECT NO.	FL1066.01	FIGURE NO.	1
DATE:	JANUARY 2007 / FILE NO. FL1066.01F002		

