

1	FINE SAND (SP) (A-5)
2	CLAYEY SAND (SO) A-4/A-2-4/A-2-6/A-2-7
3	SANDY/SILTY CLAY (CL) (A-6 / A-7)
4	SANDY CLAY (CH) (A-7-5) (A-7-6)
5	SILTY SAND (SM) (SP-SM)
6	LIMESILT (A-4/A-5)
7	LIMESTONE

LEGEND

- 2.8 E-07 cm/sec
- 47' NGVD (VERTICAL PENETRABILITY AT NOTED ELEVATION)
- ▽ WATER TABLE ELEVATION 08/26/03
- CB-9 EXPANSION BORING LOCATION

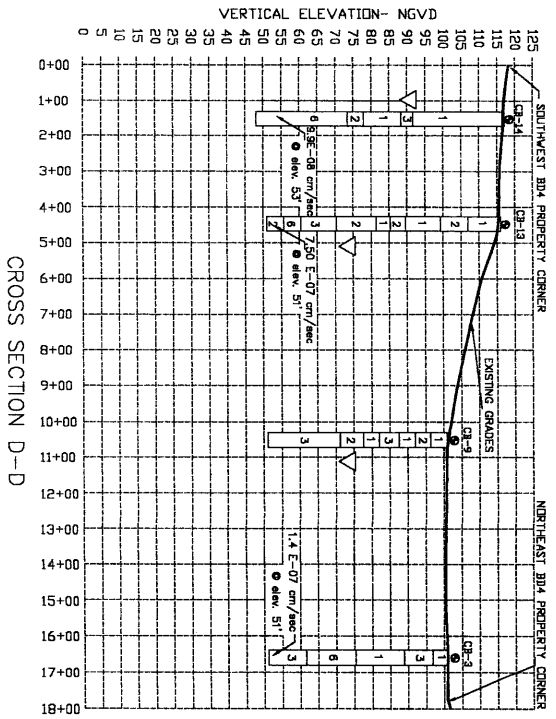
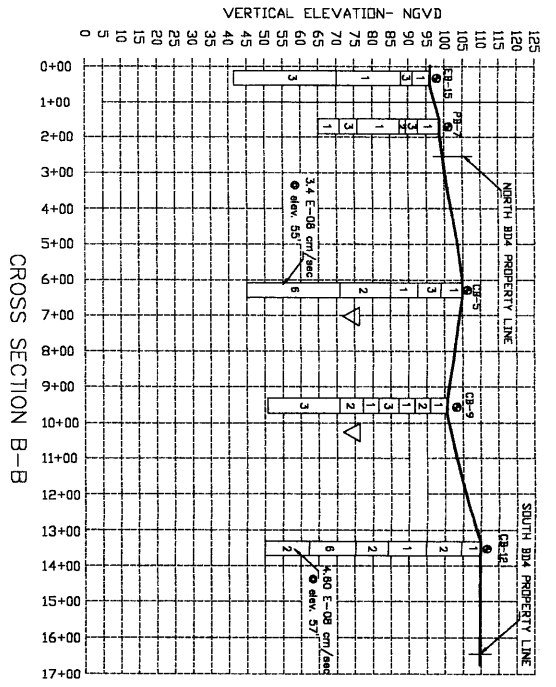
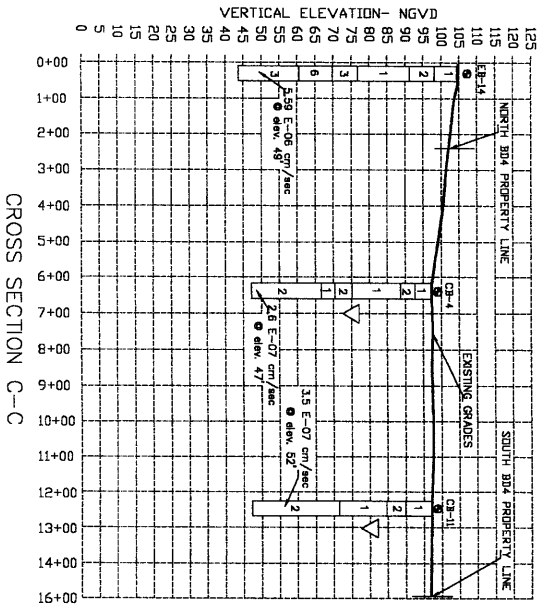
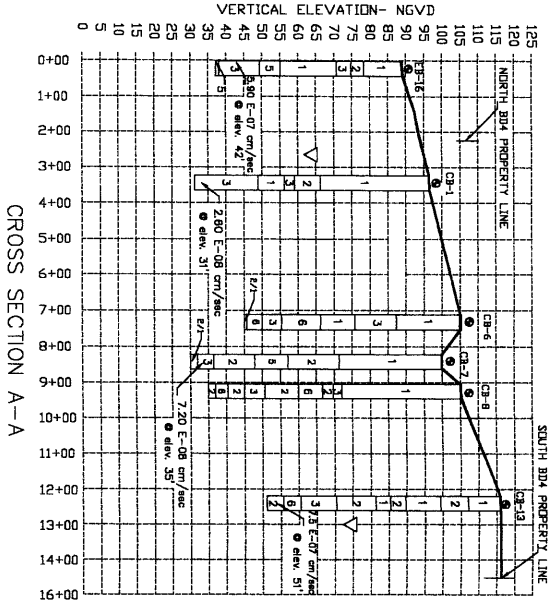


Exhibit I
 Zone of Discharge - Vertical
 Reference: Specific Condition 2
 DEP Permit Nos. SC48-0165969-008
 S059-0165969-009