


EXCAVATION OF COVER SOIL PRIOR TO PLACEMENT OF SOLID WASTE. NO SOLID WASTE SHALL BE PLACED UNTIL EXCAVATION IS SURVEYED, CONSTRUCTION CERTIFICATION IS SUBMITTED TO FDEP WITH THE RECORD DRAWINGS, AND FDEP APPROVES THE CERTIFICATION.

**SECTION A A**  
SCALE: N.T.S. C-9 C-10

NOTE:  
EXISTING CLAY LAYER IS BASED ON ARDAMAN AND ASSOCIATE REPORT TITLED: "SITE EXPLORATION - PROPOSED SLURRY WALL LEACHATE CONTROL SYSTEM" INCLUDED IN THE SET OF DRAWING TITLED: "MANATEE COUNTY, FLORIDA LENA ROAD LANDFILL IMPROVEMENTS STAGE 2 & 3 - PROJECT NO. 0169."

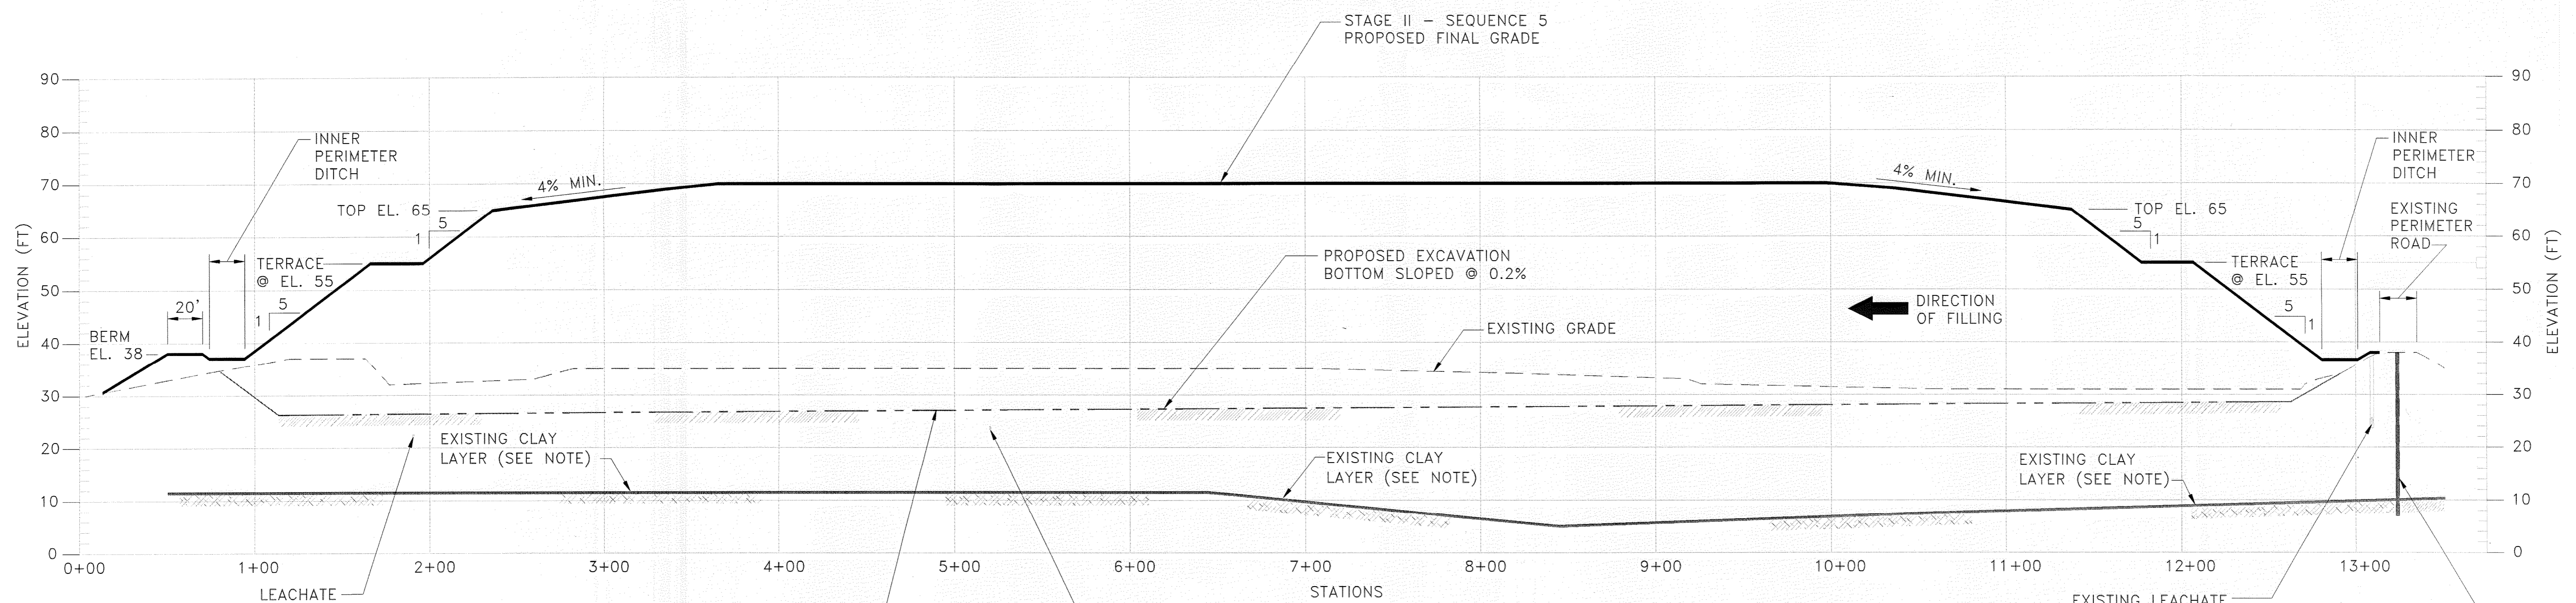

EXCAVATION OF COVER SOIL PRIOR TO PLACEMENT OF SOLID WASTE. NO SOLID WASTE SHALL BE PLACED UNTIL EXCAVATION IS SURVEYED, CONSTRUCTION CERTIFICATION IS SUBMITTED TO FDEP WITH THE RECORD DRAWINGS, AND FDEP APPROVES THE CERTIFICATION.

**SECTION B B**  
SCALE: N.T.S. C-9 C-10

REVIS: -REVISED SECTIONS A&B TO ADD THE EXISTING CLAY LAYER I  
-REVISED SECTIONS A&B TO SHOW THE PROPOSED EXCAVATION BOTTOM SLOPED AT 0.2%.

FLORIDA DEPARTMENT OF ENVIRONMENTAL PROTECTION  
MAY 13 2010  
SOUTHWEST DISTRICT TAMPA

C-12



482 South Keller Road  
ORLANDO, FL 32810-6101  
TEL. (407) 647-7275  
FAX. (407) 647-0624  
WWW.PBSJ.COM  
POST BUCKLEY, SCHUH & JERNIGAN, Inc.  
d/b/a PBS&J  
5300 West Cypress Street Suite 200  
Tampa, FL 33607  
FBPR Certificate of Authorization No.: 24


CLIENT  
**MANATEE COUNTY**  
**BOARD OF COUNTY COMMISSIONERS**

PROJECT  
**LENA ROAD LANDFILL**  
**FILL SEQUENCE PLAN**

TASK  
**STAGE II LANDFILL**  
**CROSS SECTIONS**

ORIGINAL NOV. 2009  
REVISIONS:  
1. JAN. 5, 2010  
2.  
3.  
4.  
5.

6.  
7.  
8.  
9.  
10.  
11.  
12.

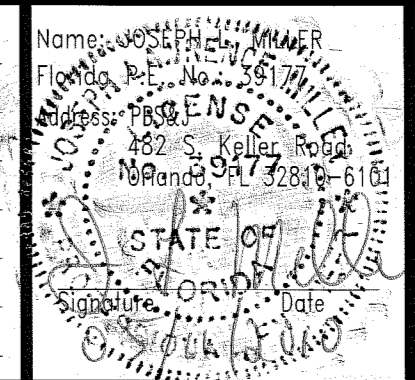

JOB NO. 100008517  
DRAWN RGC  
DESIGN RGC/JLM  
CHECKED JLM  
Q.C. DED  
SHEET / #